

z.	Sup. max copribile	Superficie Coperta Esit.	Superficie Cop. demol.	Superficie Cop. Progetto	Superficie Cop. Totale	Park/verde min. 10% s.f.	Park./verde progetto
	Mq. 11679	Mq.3097.90	Mq.1953.59	Mq.3575.42	Mq.4719.73 (esist.+nuova)	Mq. 1946.50	Mq. 3818.00



Z.	Sup. max copribile	Superficie Coperta Esil.	Superficie Cop. demol.	Superficie Cop. Progetto	Superficie Cop. Totale	Park/verde min. 10% s.f.	Park./verde progetto
	Mq. 14529	Mq.4241.80	Mq.2022.06	Mq. 4421.24	Mq.6640.98 (esil+superv)	Mq. 2516.50	mq. 3818.00

ml. 101.65x12.55	=mq. 1275.71 (capannone)
ml. 50.10x12.20	=mq. 611.22 (capannone)
ml. 46.00x12.20	=mq. 561.20 (capannone)
ml. 10.10x3.00	=mq. 30.30 (capannone)
ml. (9.60-4.10)x1.50	=mq. 8.25 (capannone)
ml. 50.10x12.20	=mq. 611.22 (capannone)

ml. 41.00x41.00	=mq. 1681.00 (capannone)
ml. 78.00x41.00)x25.97	=mq. 960.89 (capannone)
ml. 41.00x25.97)x37.00/2	=mq. 278.06 (capannone)
ml. 41.00x(8.06+9.58)/2	=mq. 1.62 (telioia)
ml. 9.80x5.00	=mq. 28.20 (capannone)
-ml. 20.40x41.00	=mq. -83.64 (capannone)
ml.21.20x5.00	=mq. 106.00 (telioia)
ml.26.60x5.00	=mq. 133.00 (telioia)
ml.11.71x(1.45+0.35)/2=	=mq. 10.54 (telioia)
ml.5.00x(8.06+7.83)/2=	=mq. 39.75 (telioia)
	mq. 3575.42

mq.1143.90

ml. 29.50x14.90	=mq.439.55 (capannone)
ml. 20.40x(11.65+4.10)	=mq.321.30 (capannone)
ml. 9.80x2.65	=mq.25.97 (capannone)
ml.29.50x2.00	=mq.59.00 (tettoia)
	<u>mq.845.82</u>

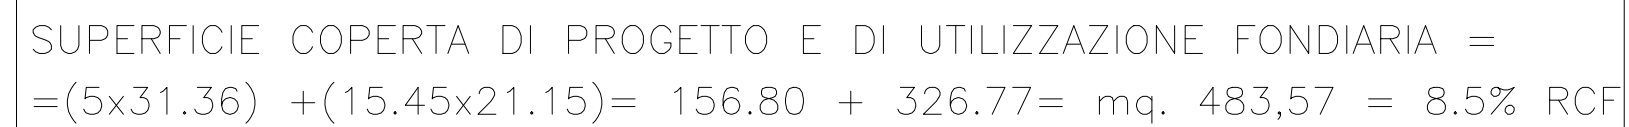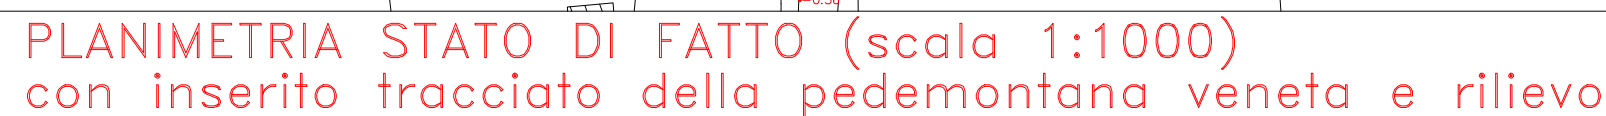

RAPPORTO DI COPERTURA FONDIARIA = 40% MAX
 INDICE DI UTILIZZAZIONE FONDIARIA = 0.50 MQ./MQ.
 SUPERFICIE COPERTA TOT. (Esist.+progetto)=mq. 1527,88= 27% RCF<40%
 SUPERFICIE DI UTILIZZO TOT. (Esist.+progetto)= mq.1796,59 = 0.315<0.50



SUPERFICIE LOTTO ZONA "D4" catastale e reale =
 $= \text{mq. } 113.34 \times (48.3/2) + 113.34 \times (47.5/2) = 2737.16 + 2691.85 = 5429 \text{ mq}$

AMPLIAMENTO ZONA "D4 P.I. VIGENTE" =
=mq. 5429x5% = 271.45 mq.

SUPERFICIE A PARK =
= mq. (75+150+87.50+11.80+32.75+12.50+9.41+14.23+5.13)=
= mq. 398.32 > 285.02 mq.

