


sesto d'impianto tipo A
filari parcheggio Ovest

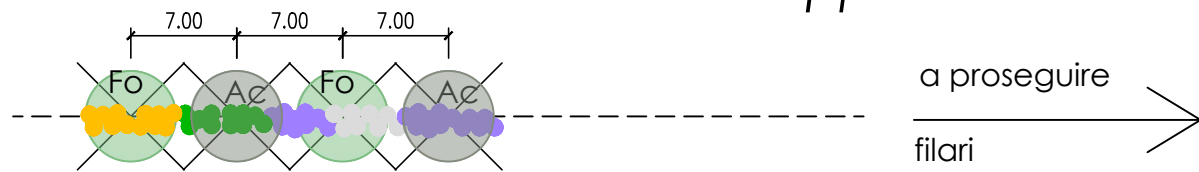

Pt


a proseguire
filari

- Fo: Orniello (*Fraxinus ornus*)
- Ac: Acero Campestre "ElsriJK" (*Acer campestre*)
- Ln: Lonicera *Lonicera nitida*
- Ls: Lavanda *Lavandula spica*
- Hc: Iperico *Hypericum calycinum*
- Pt: Pittosforo *Pittosporun tobira*




arbusti tappezzanti: 4/5 al m²

sesto d'impianto tipo B
filari parcheggio Nord

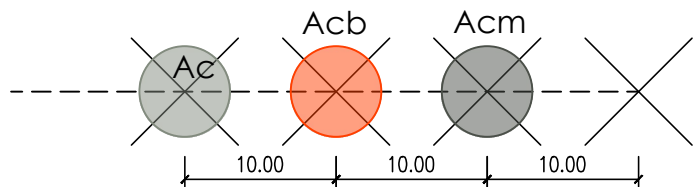


a proseguire
filari

- Ac: Acero Campestre "ElsriJK" (*Acer campestre*)
- Acb: Acero Tridente (*Acer buergerianum*)
- Acm: Acero Minore (*Acer monspessulanum*)

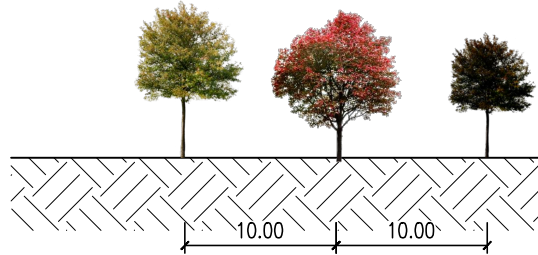


sesto d'impianto tipo B2
filari parcheggio Nord

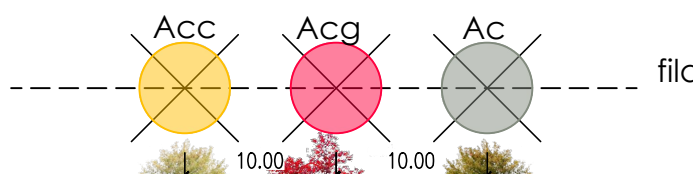


a proseguire
filari

- Acc: Acero "pelle di serpente" (*Acer capillipes*)
- Acg: Acero di Fuoco (*Acer ginnala*)
- Ac: Acero Campestre "ElsriJK" (*Acer campestre*)

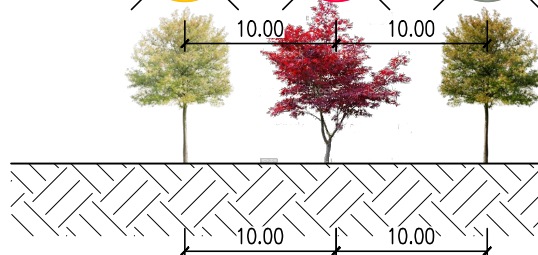

sesto d'impianto tipo C
filari parcheggio Fronte

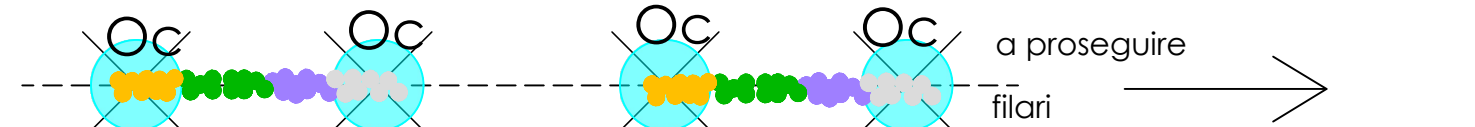

a proseguire
filari

- Oc: Carpino Nero (*Ostrya carpinifolia*)
- Ln: Lonicera *Lonicera nitida*
- Ls: Lavanda *Lavandula spica*
- Hc: Iperico *Hypericum calycinum*
- Pt: Pittosforo *Pittosporun tobira*



arbusti tappezzanti: 4/5 al m²

sesto d'impianto tipo D
siepe campestre parcheggio Nord




a proseguire
filari

- Ob: Carpino Bianco (*Carpinus betulus*)
- Ft: Fotinia (*Photinia*)
- Os: Osmanto (*Osmanthus fragrans*)



sesto d'impianto tipo siepe
barriera, schermatura

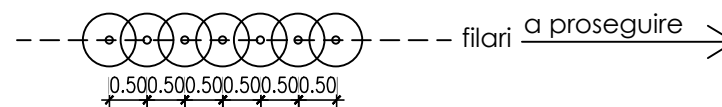

a proseguire
filari

