
 
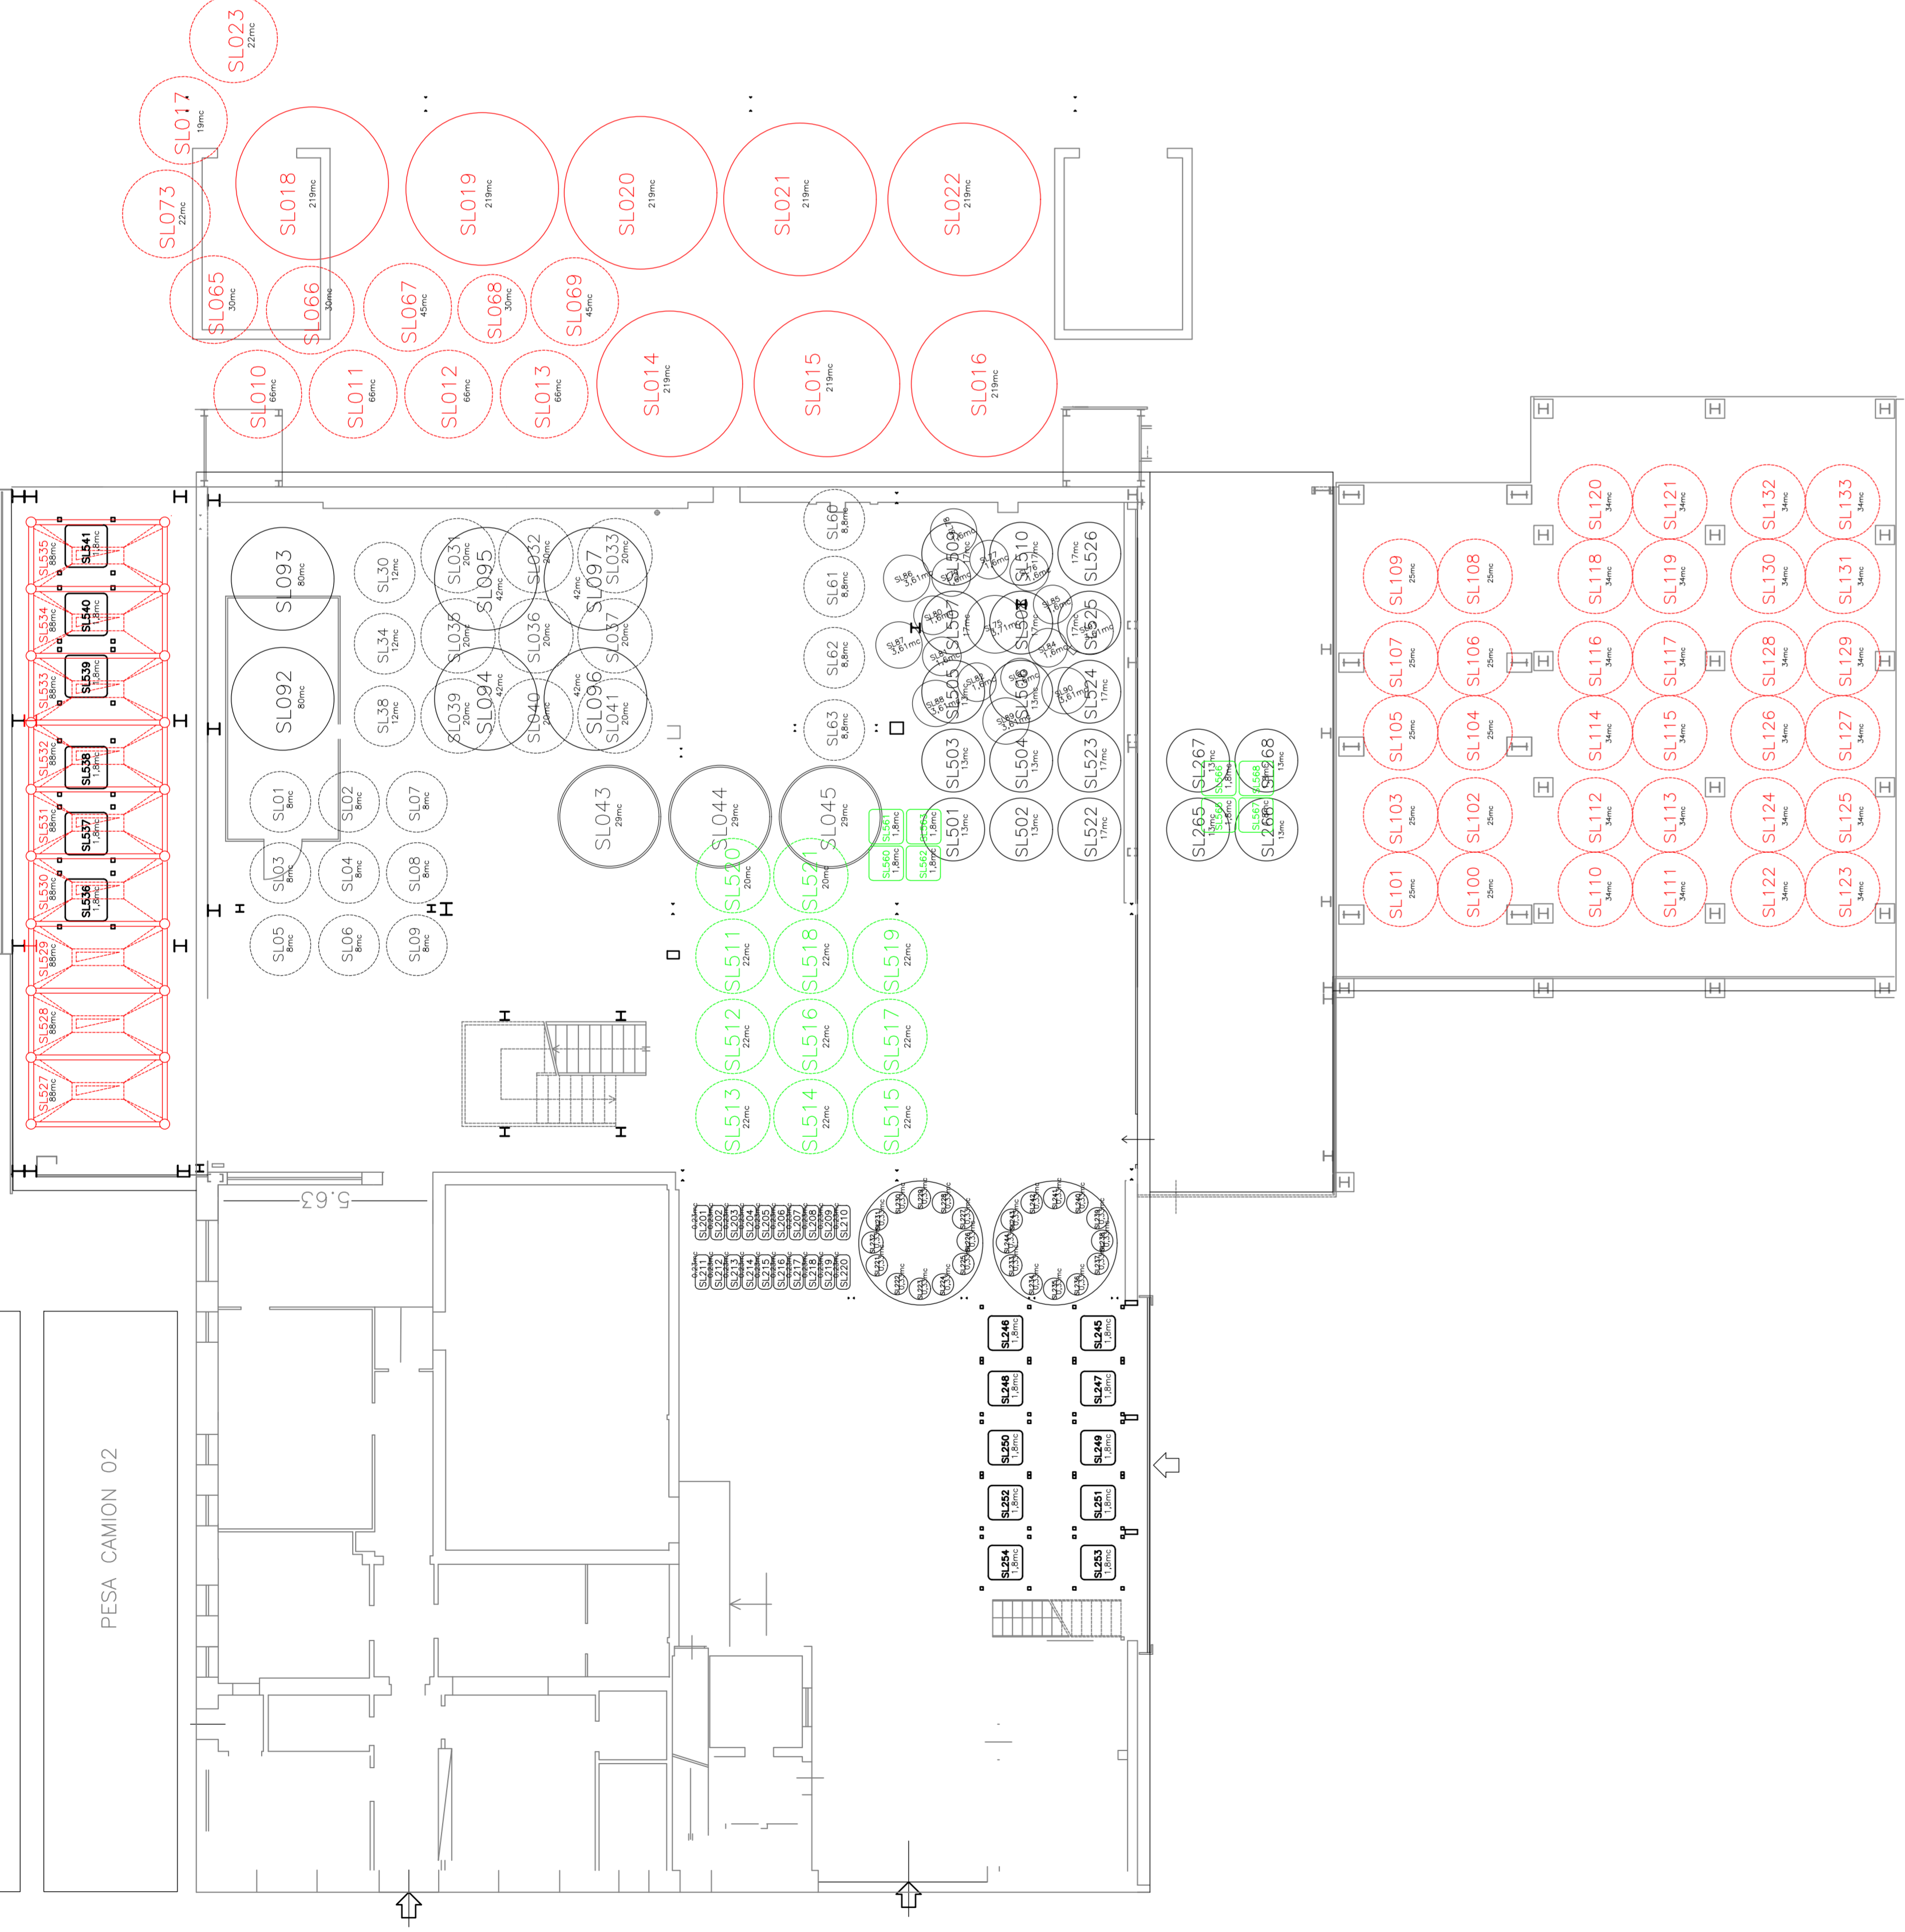


- SL318 V14
- SL317 V13
- SL316 V12
- SL315 V11
- SL314 V10
- SL313 V09
- SL312 V08
- SL01C
- SL02C
- SL03C
- SL04C
- SL030 V07
- SL031 V06
- SL039 V05
- SL0307 V04
- SL032 V03
- SL033 V02
- SL034 V01

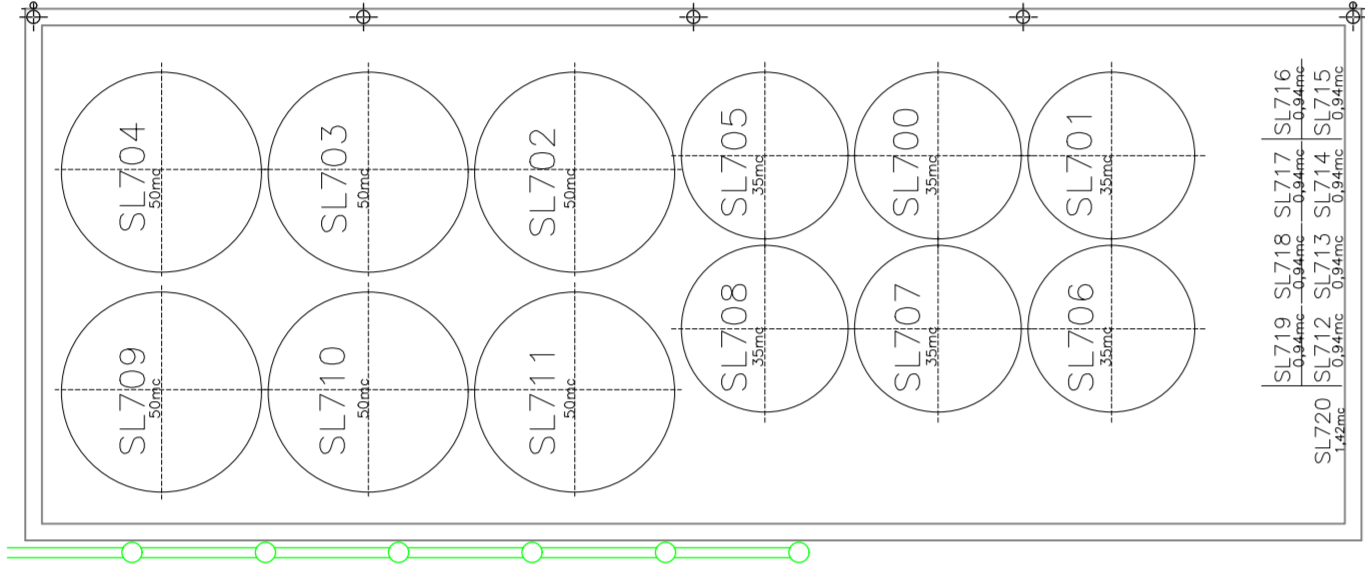

AREA RIFIUTI

GENERALE