


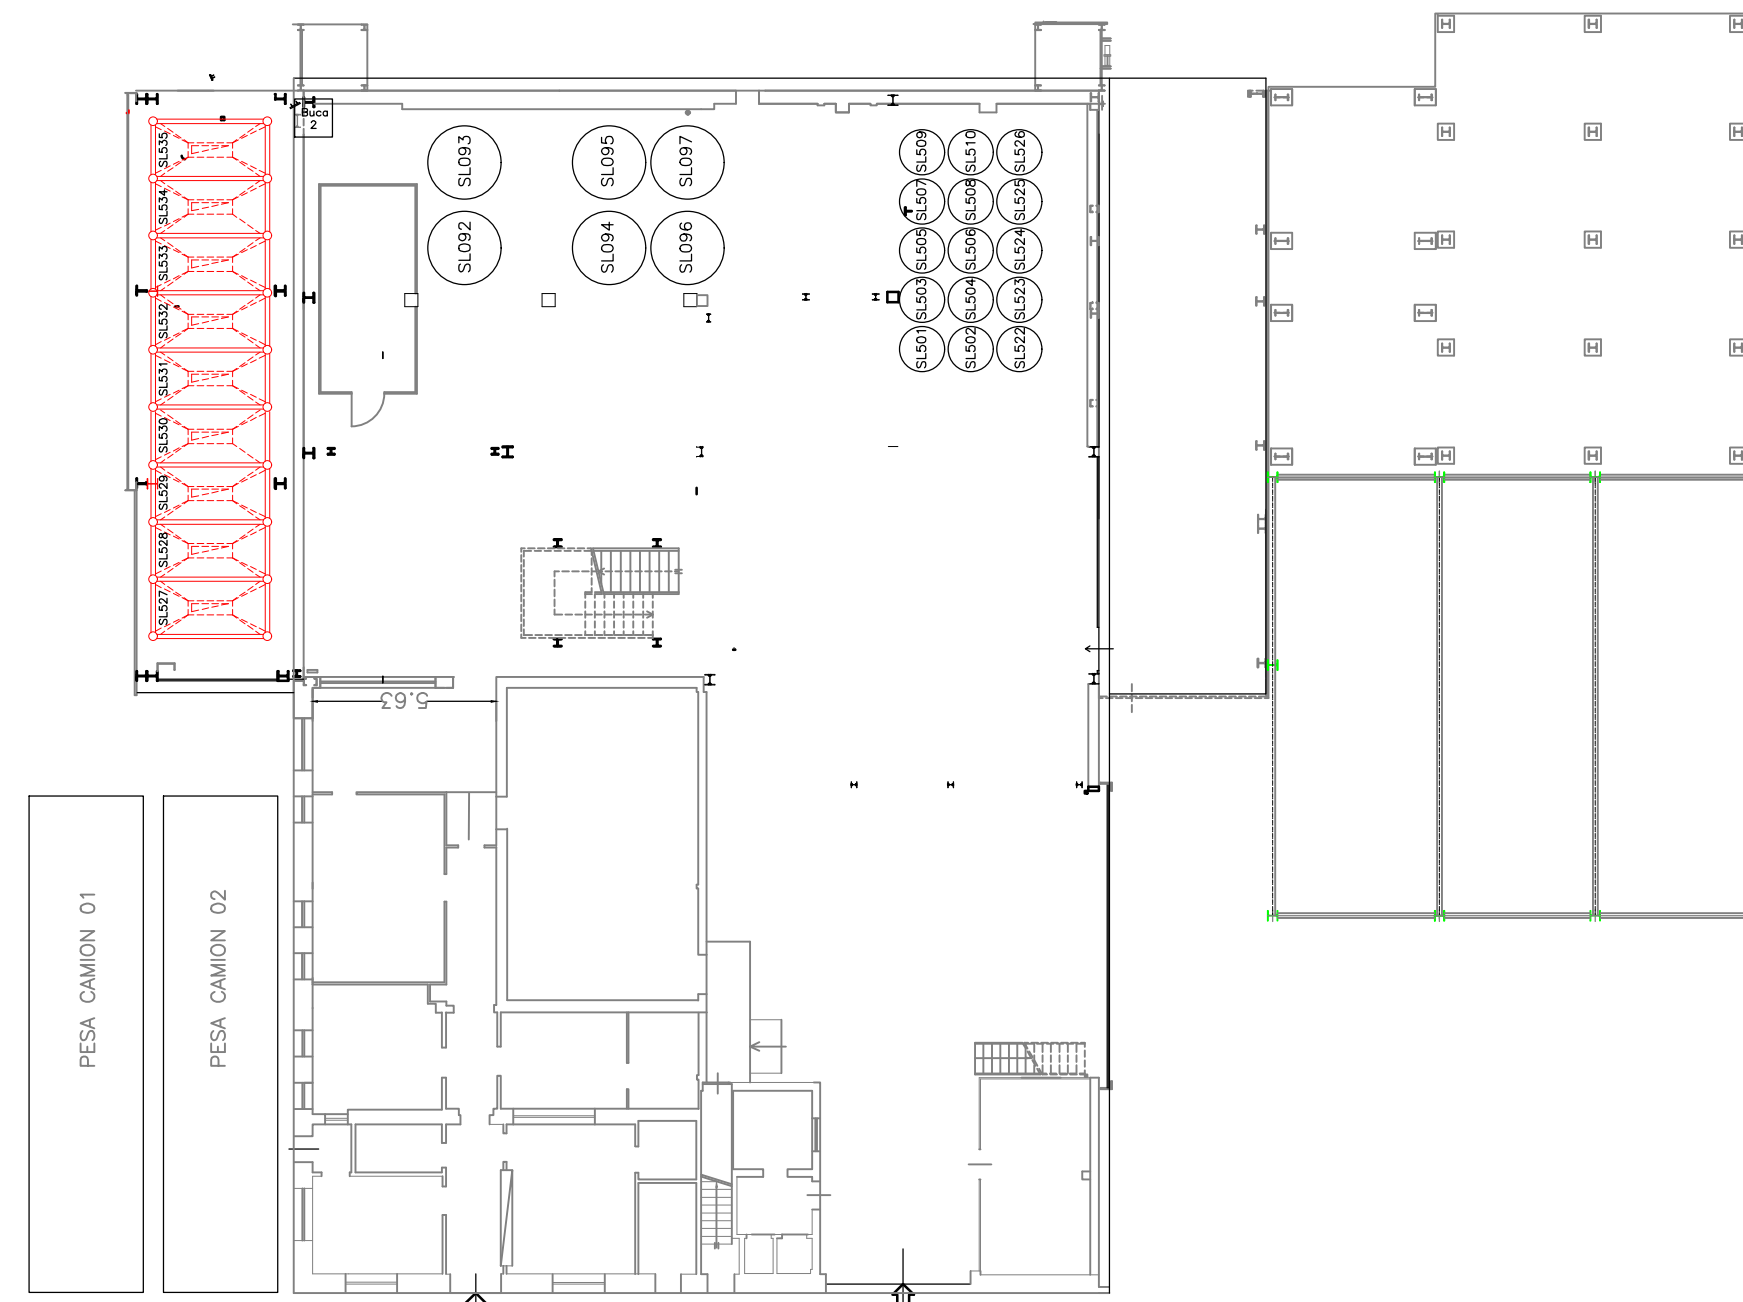


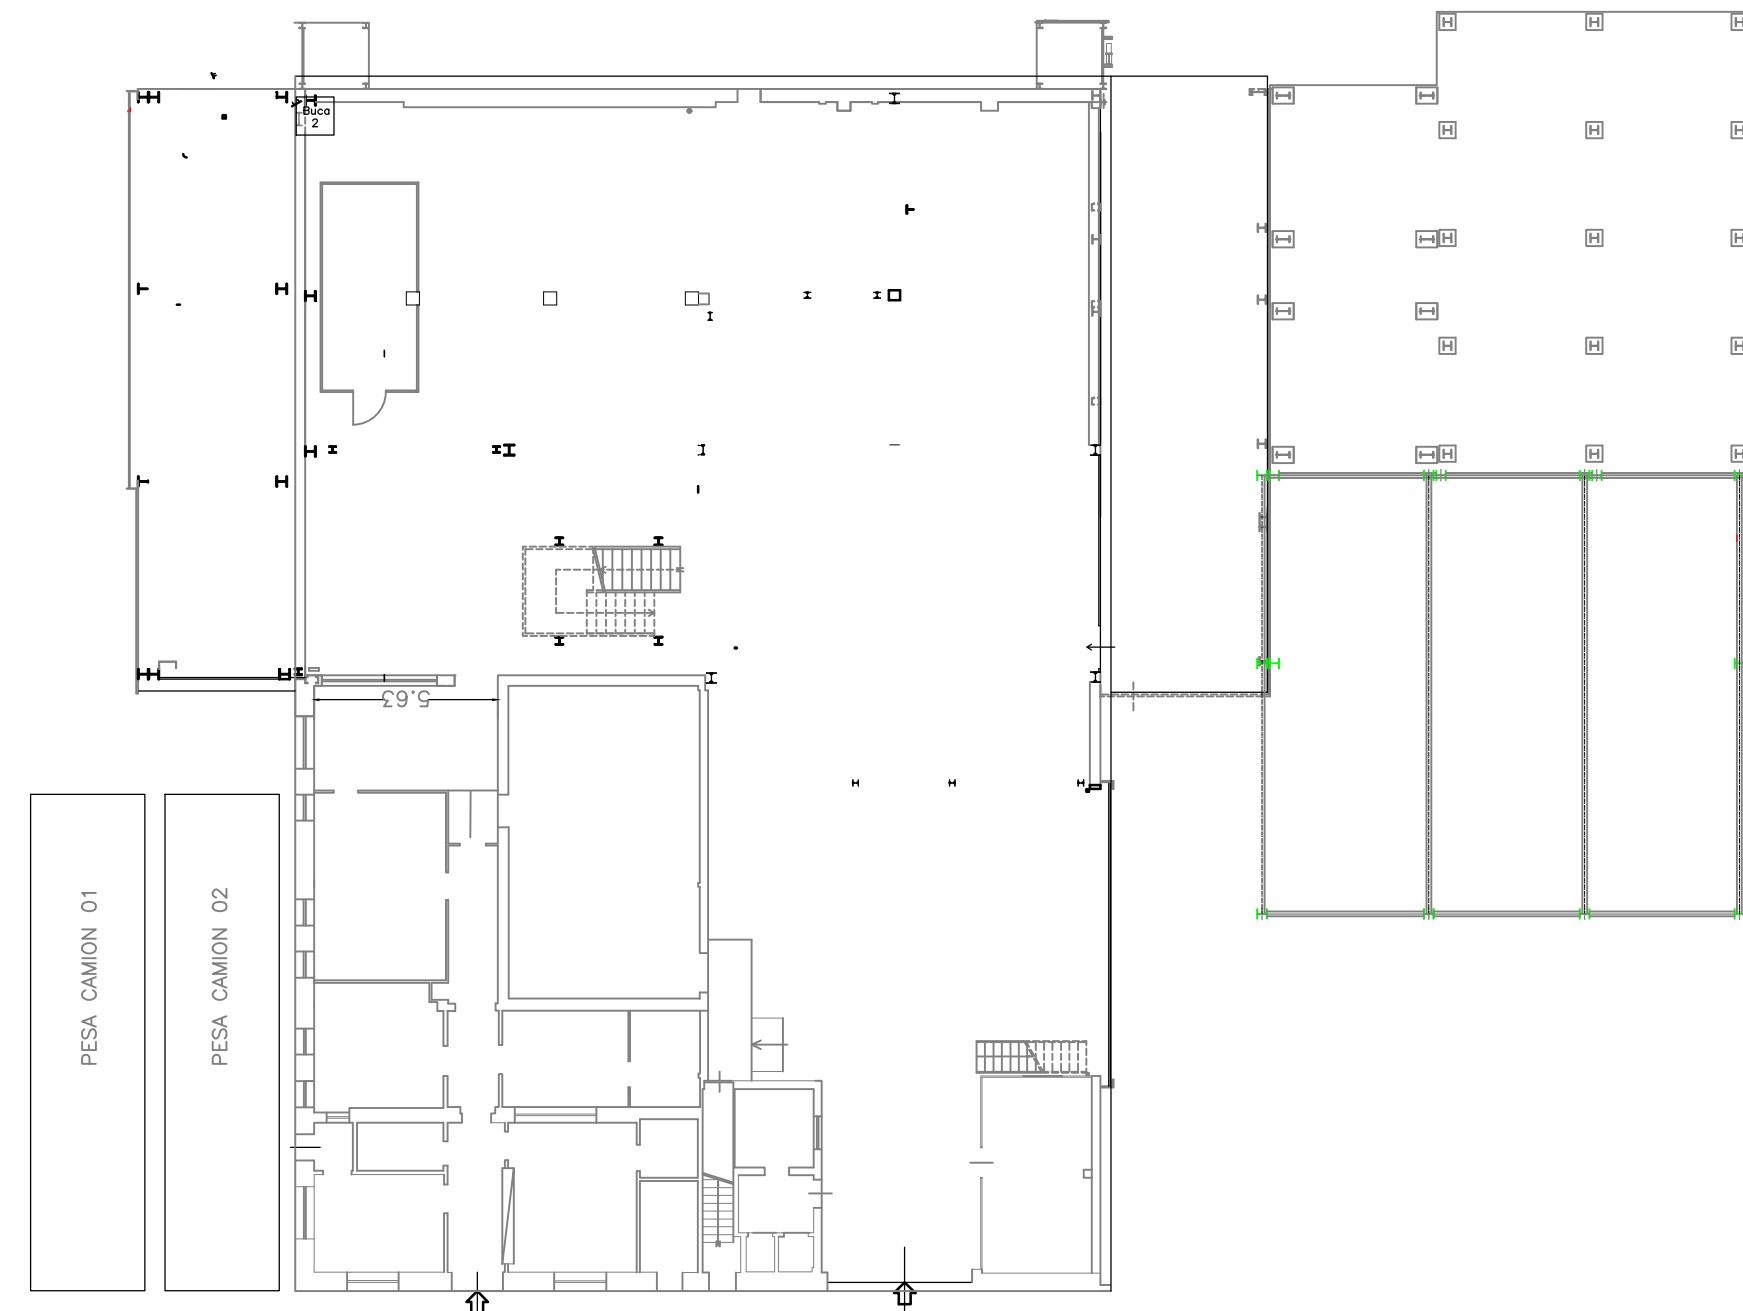


PIANO 19000

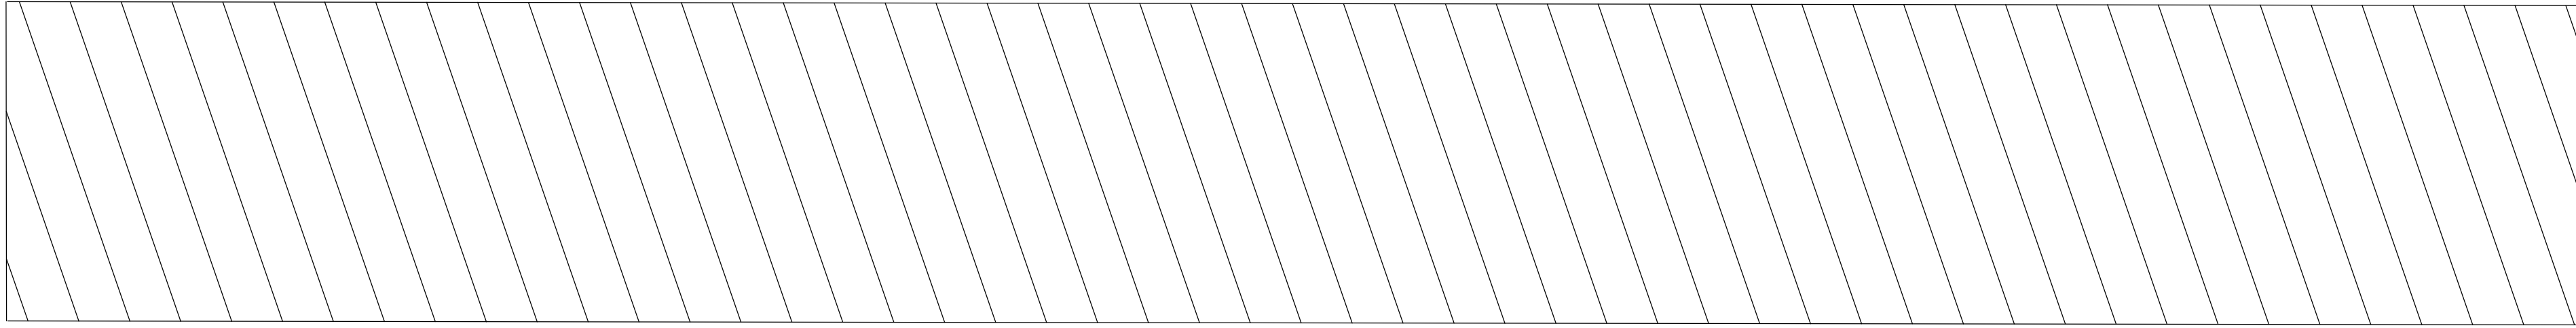


REPARTO COGENERATORE

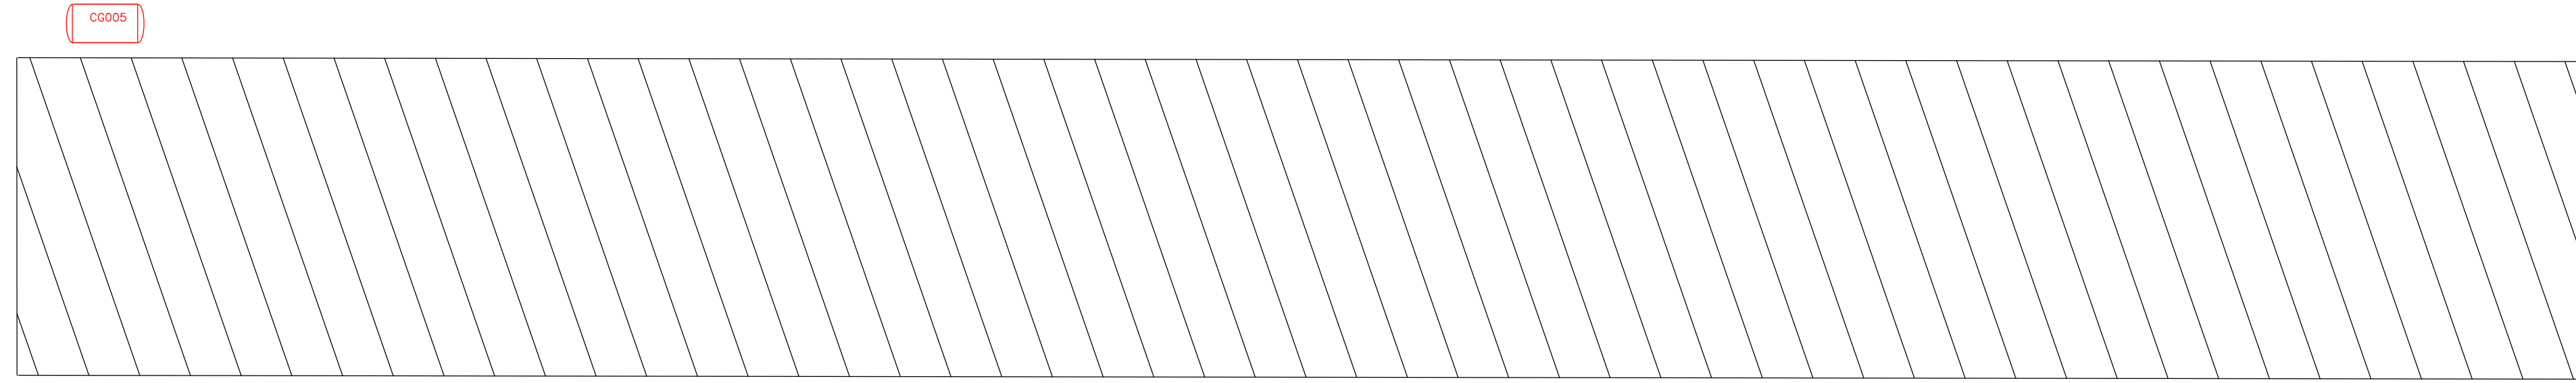

SU01C
SU02C
SU03C
SU04C

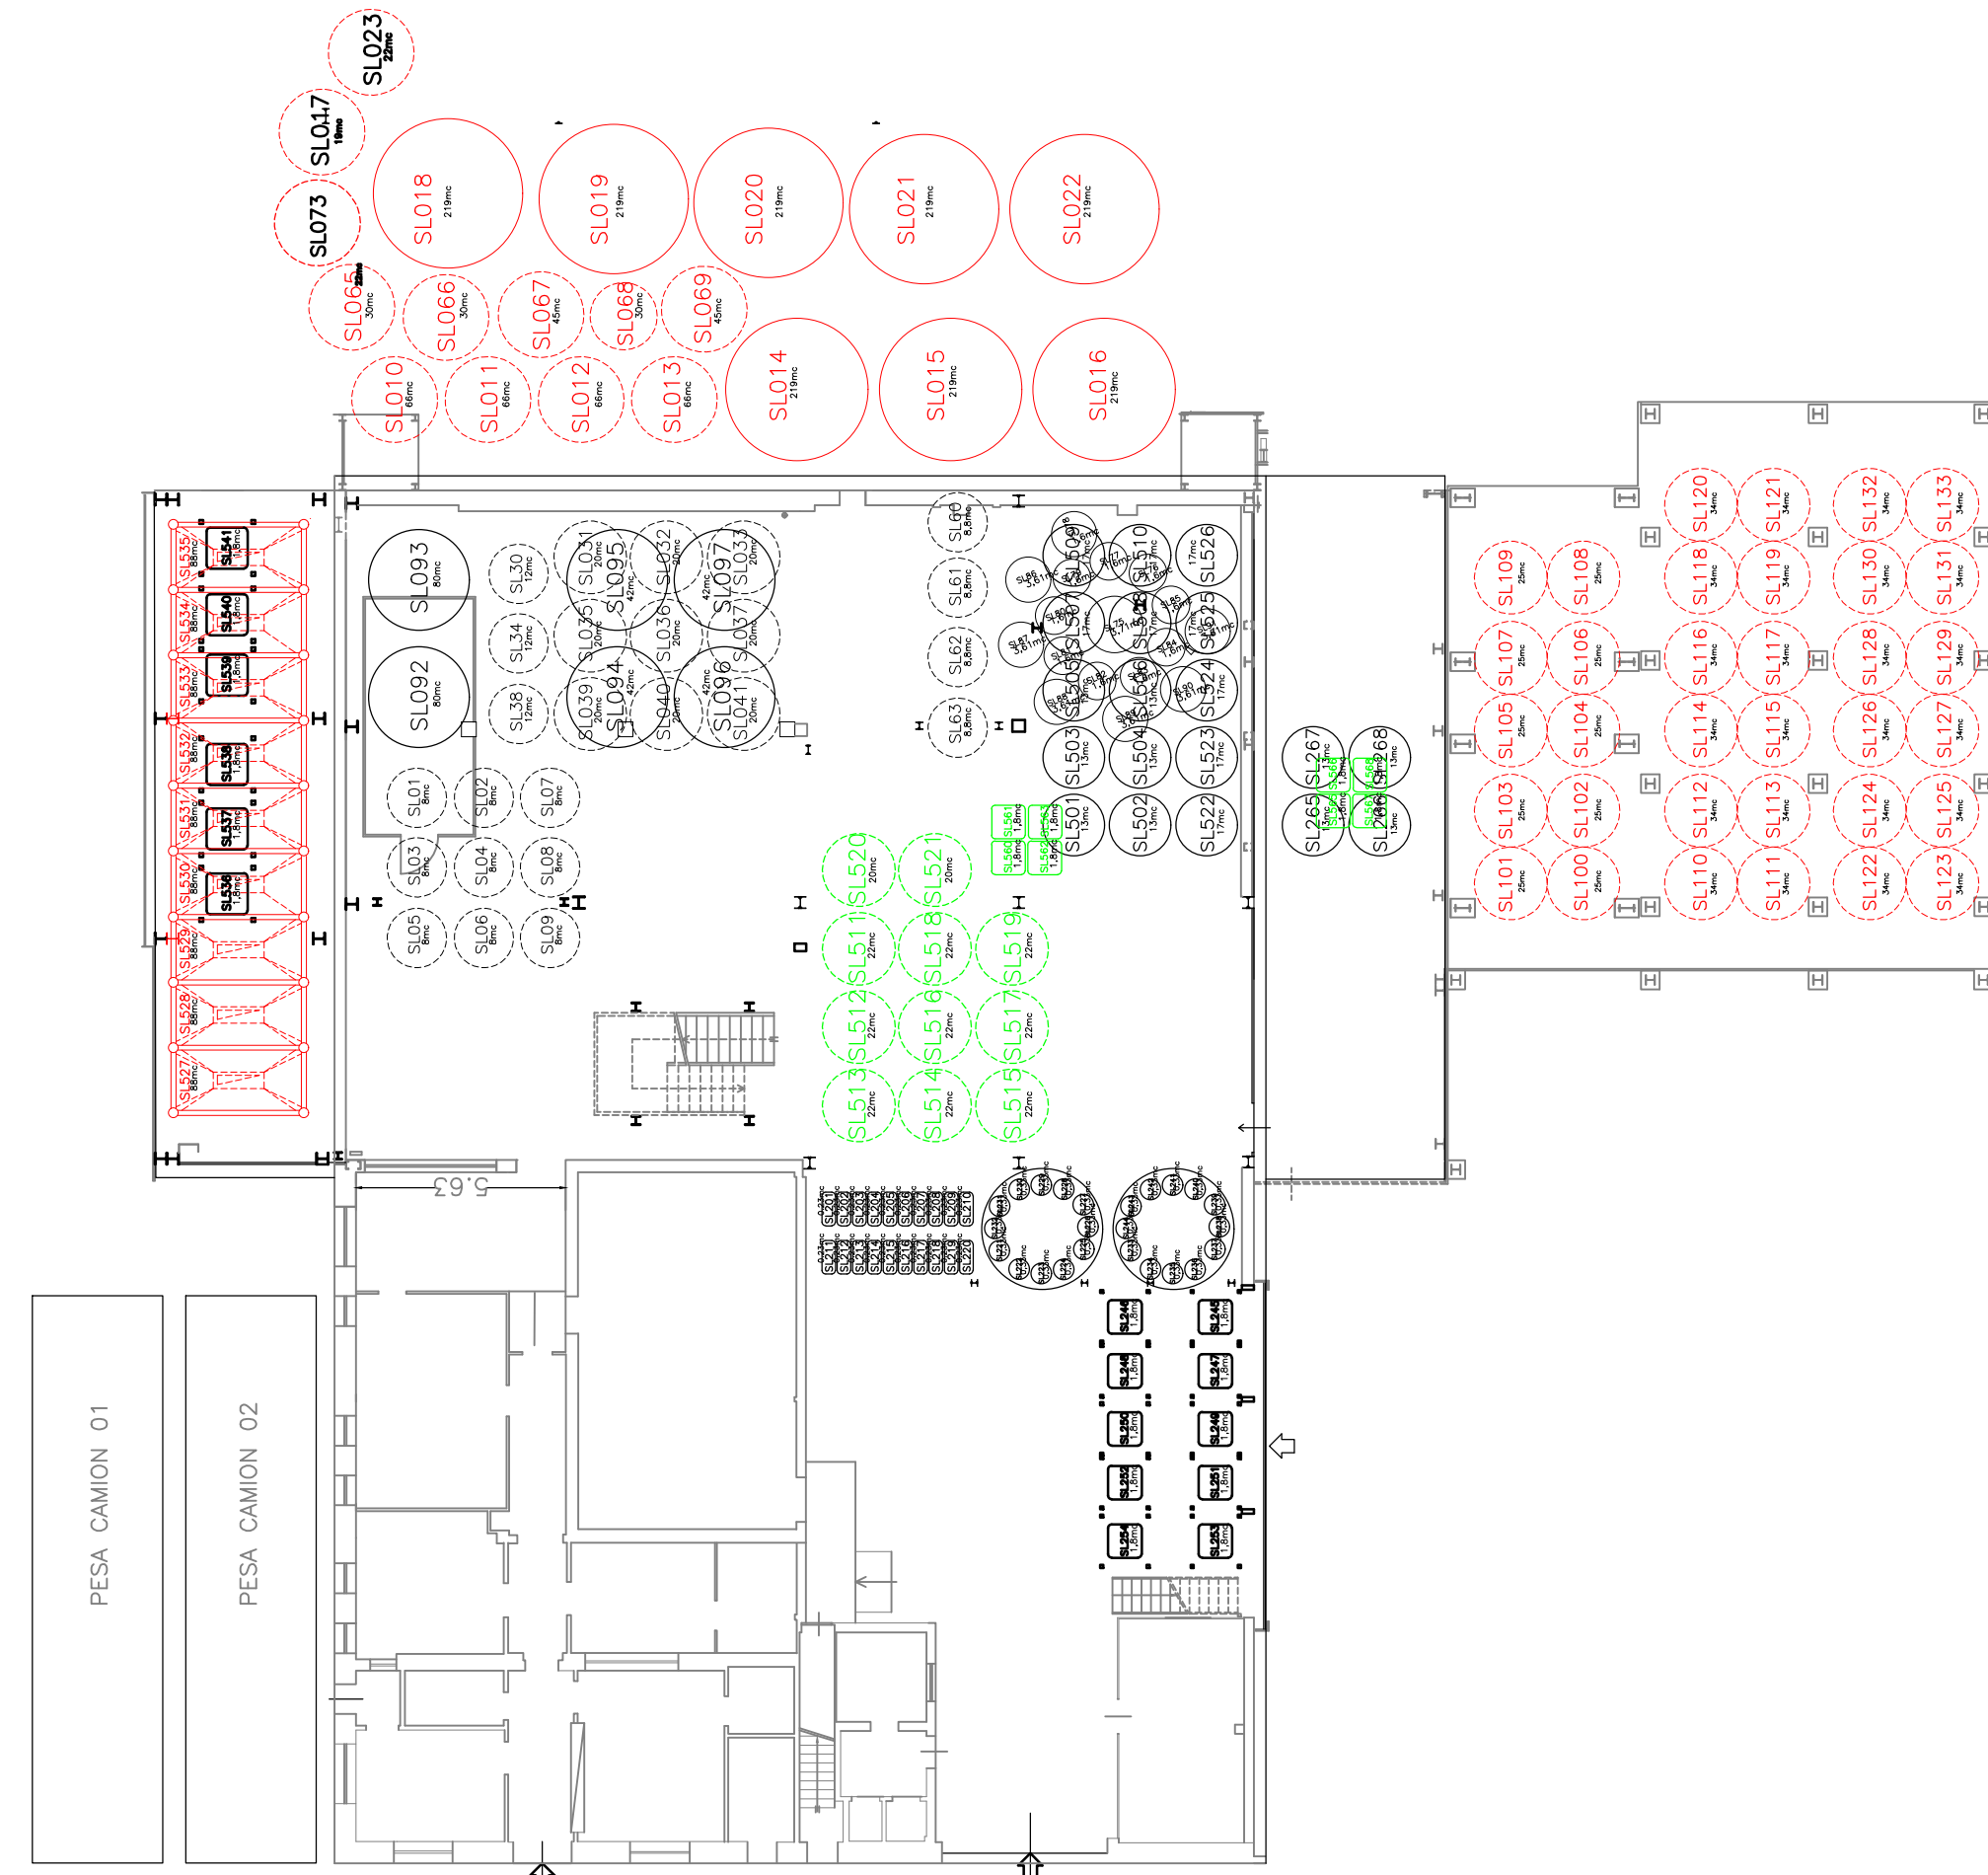

PIANI TOTALI CON LAYER

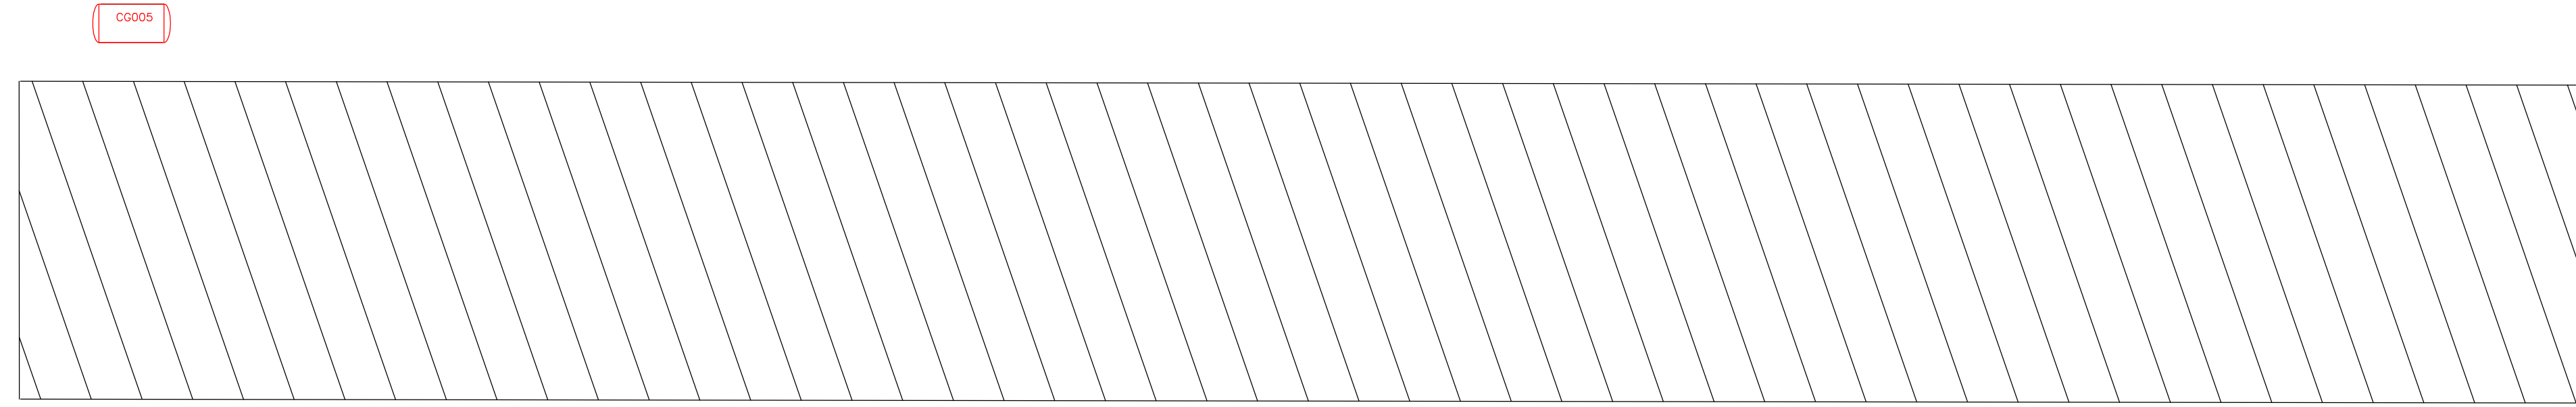

SU01C
SU02C
