


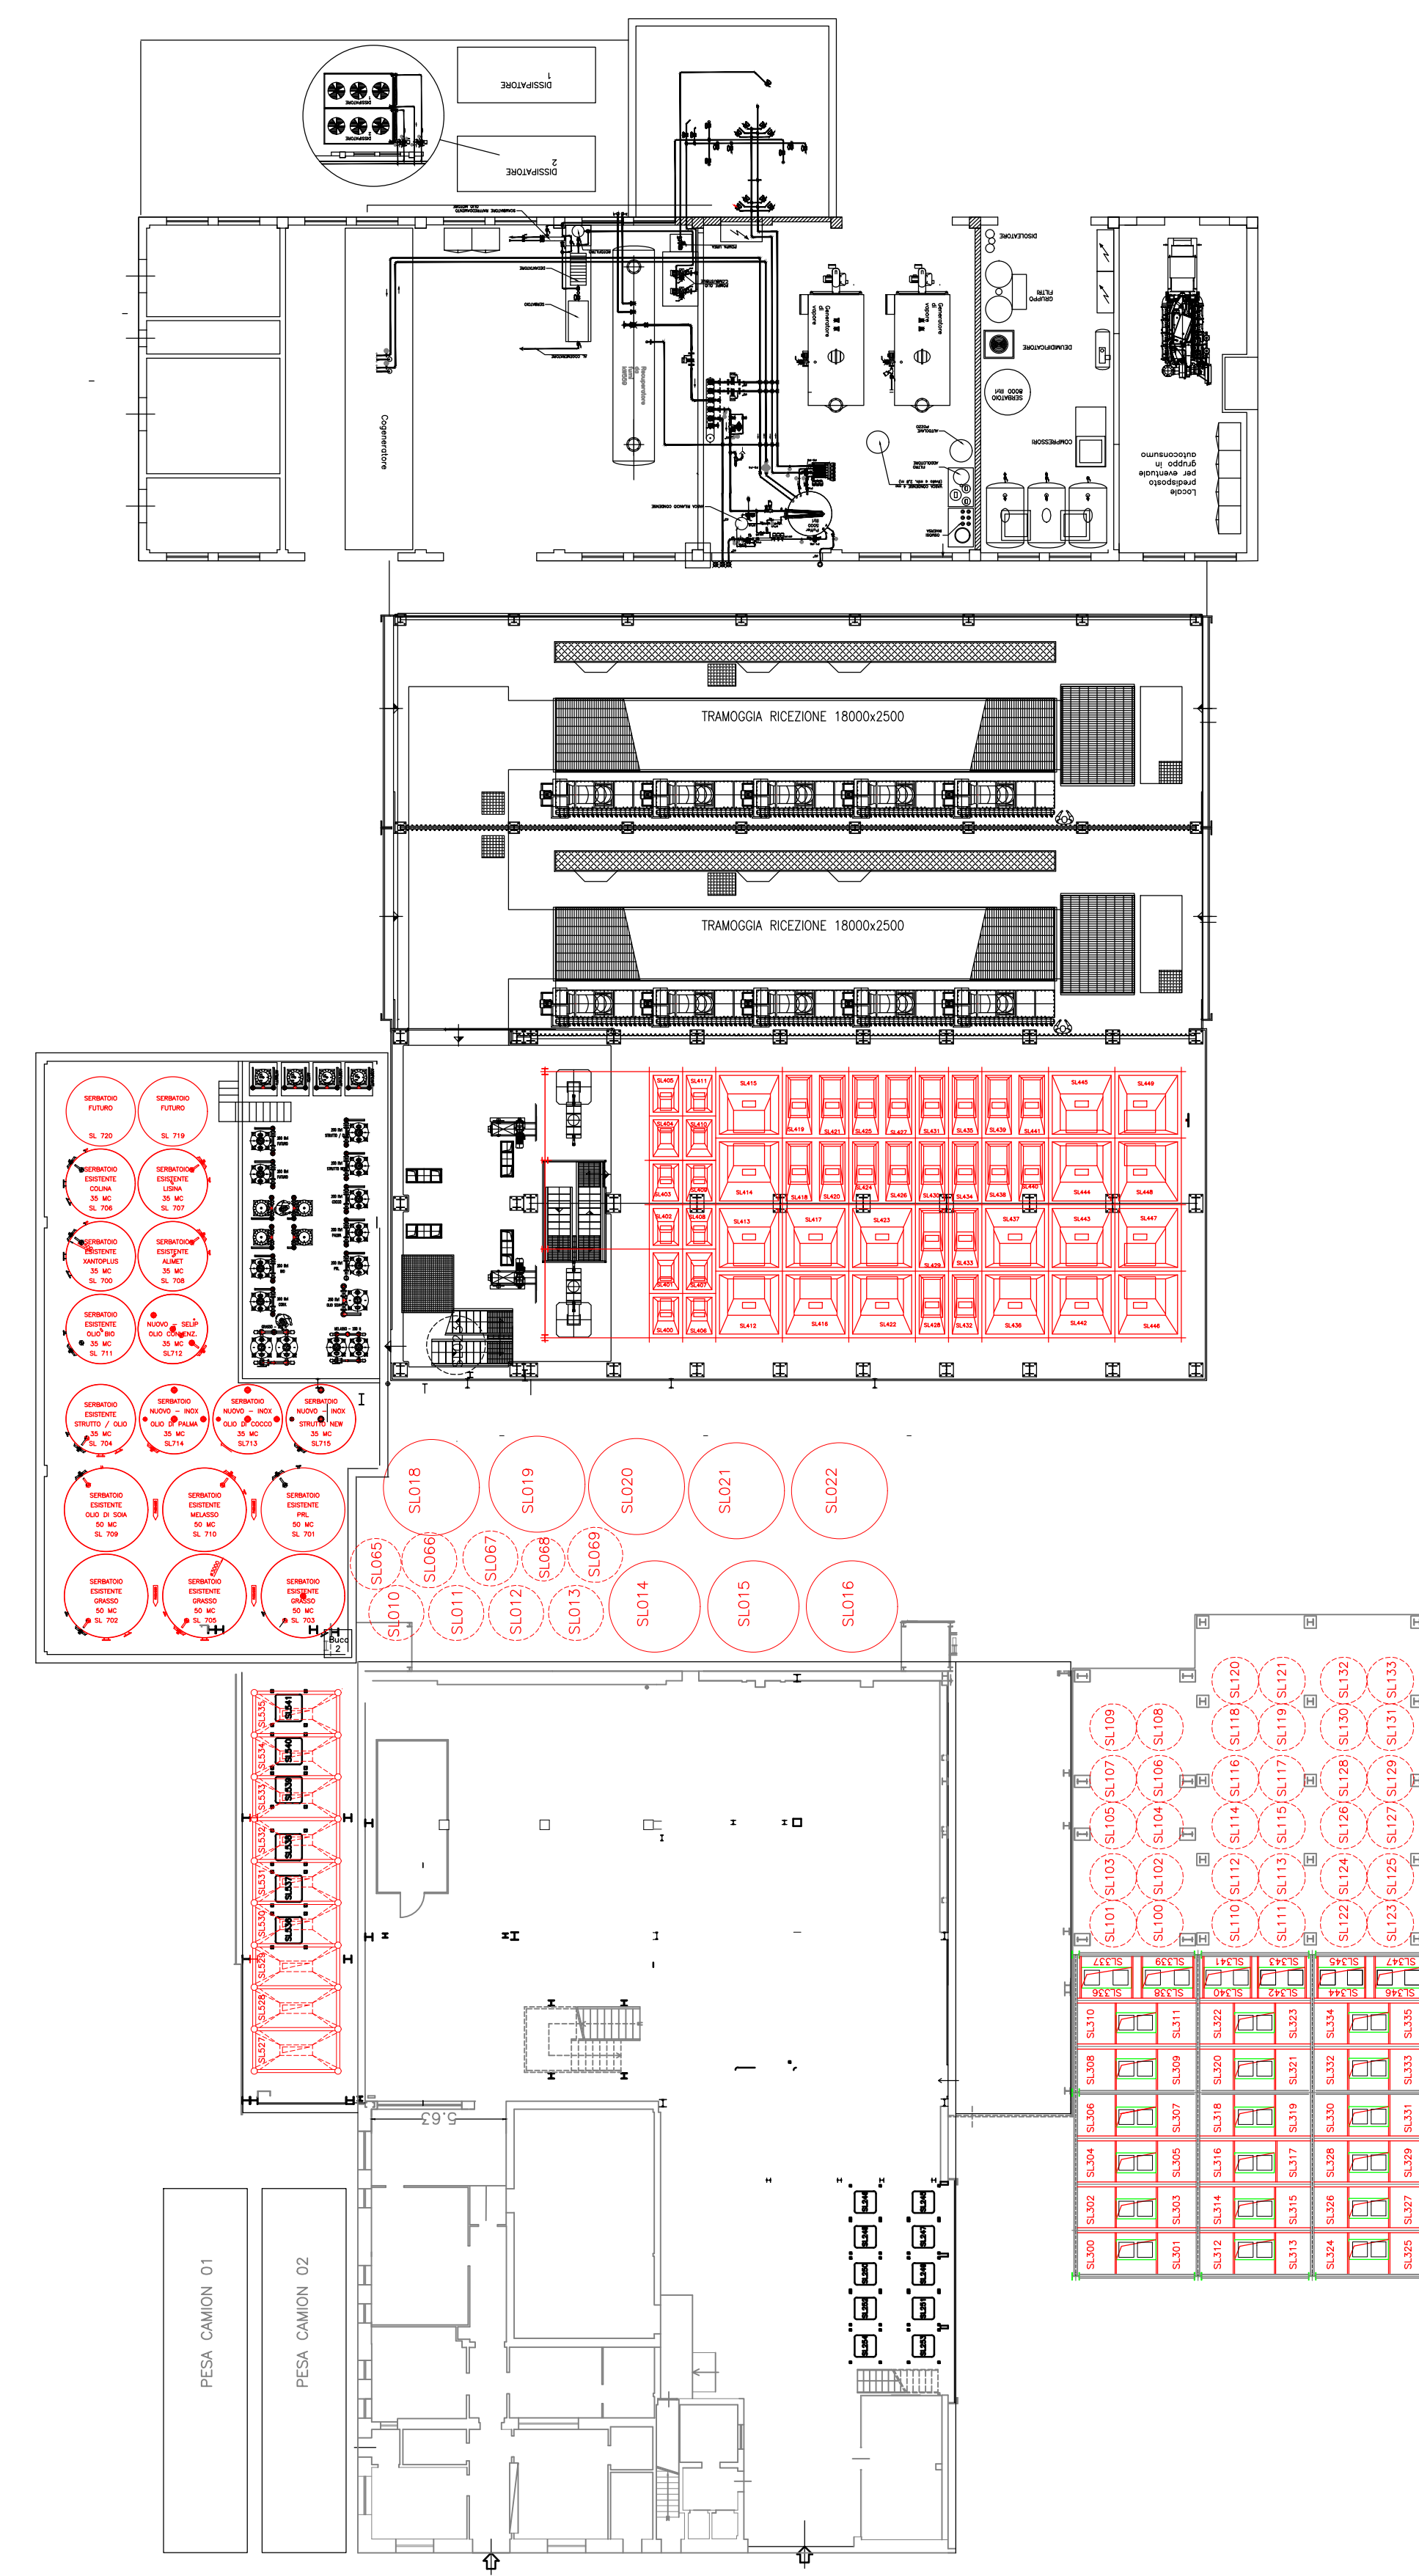
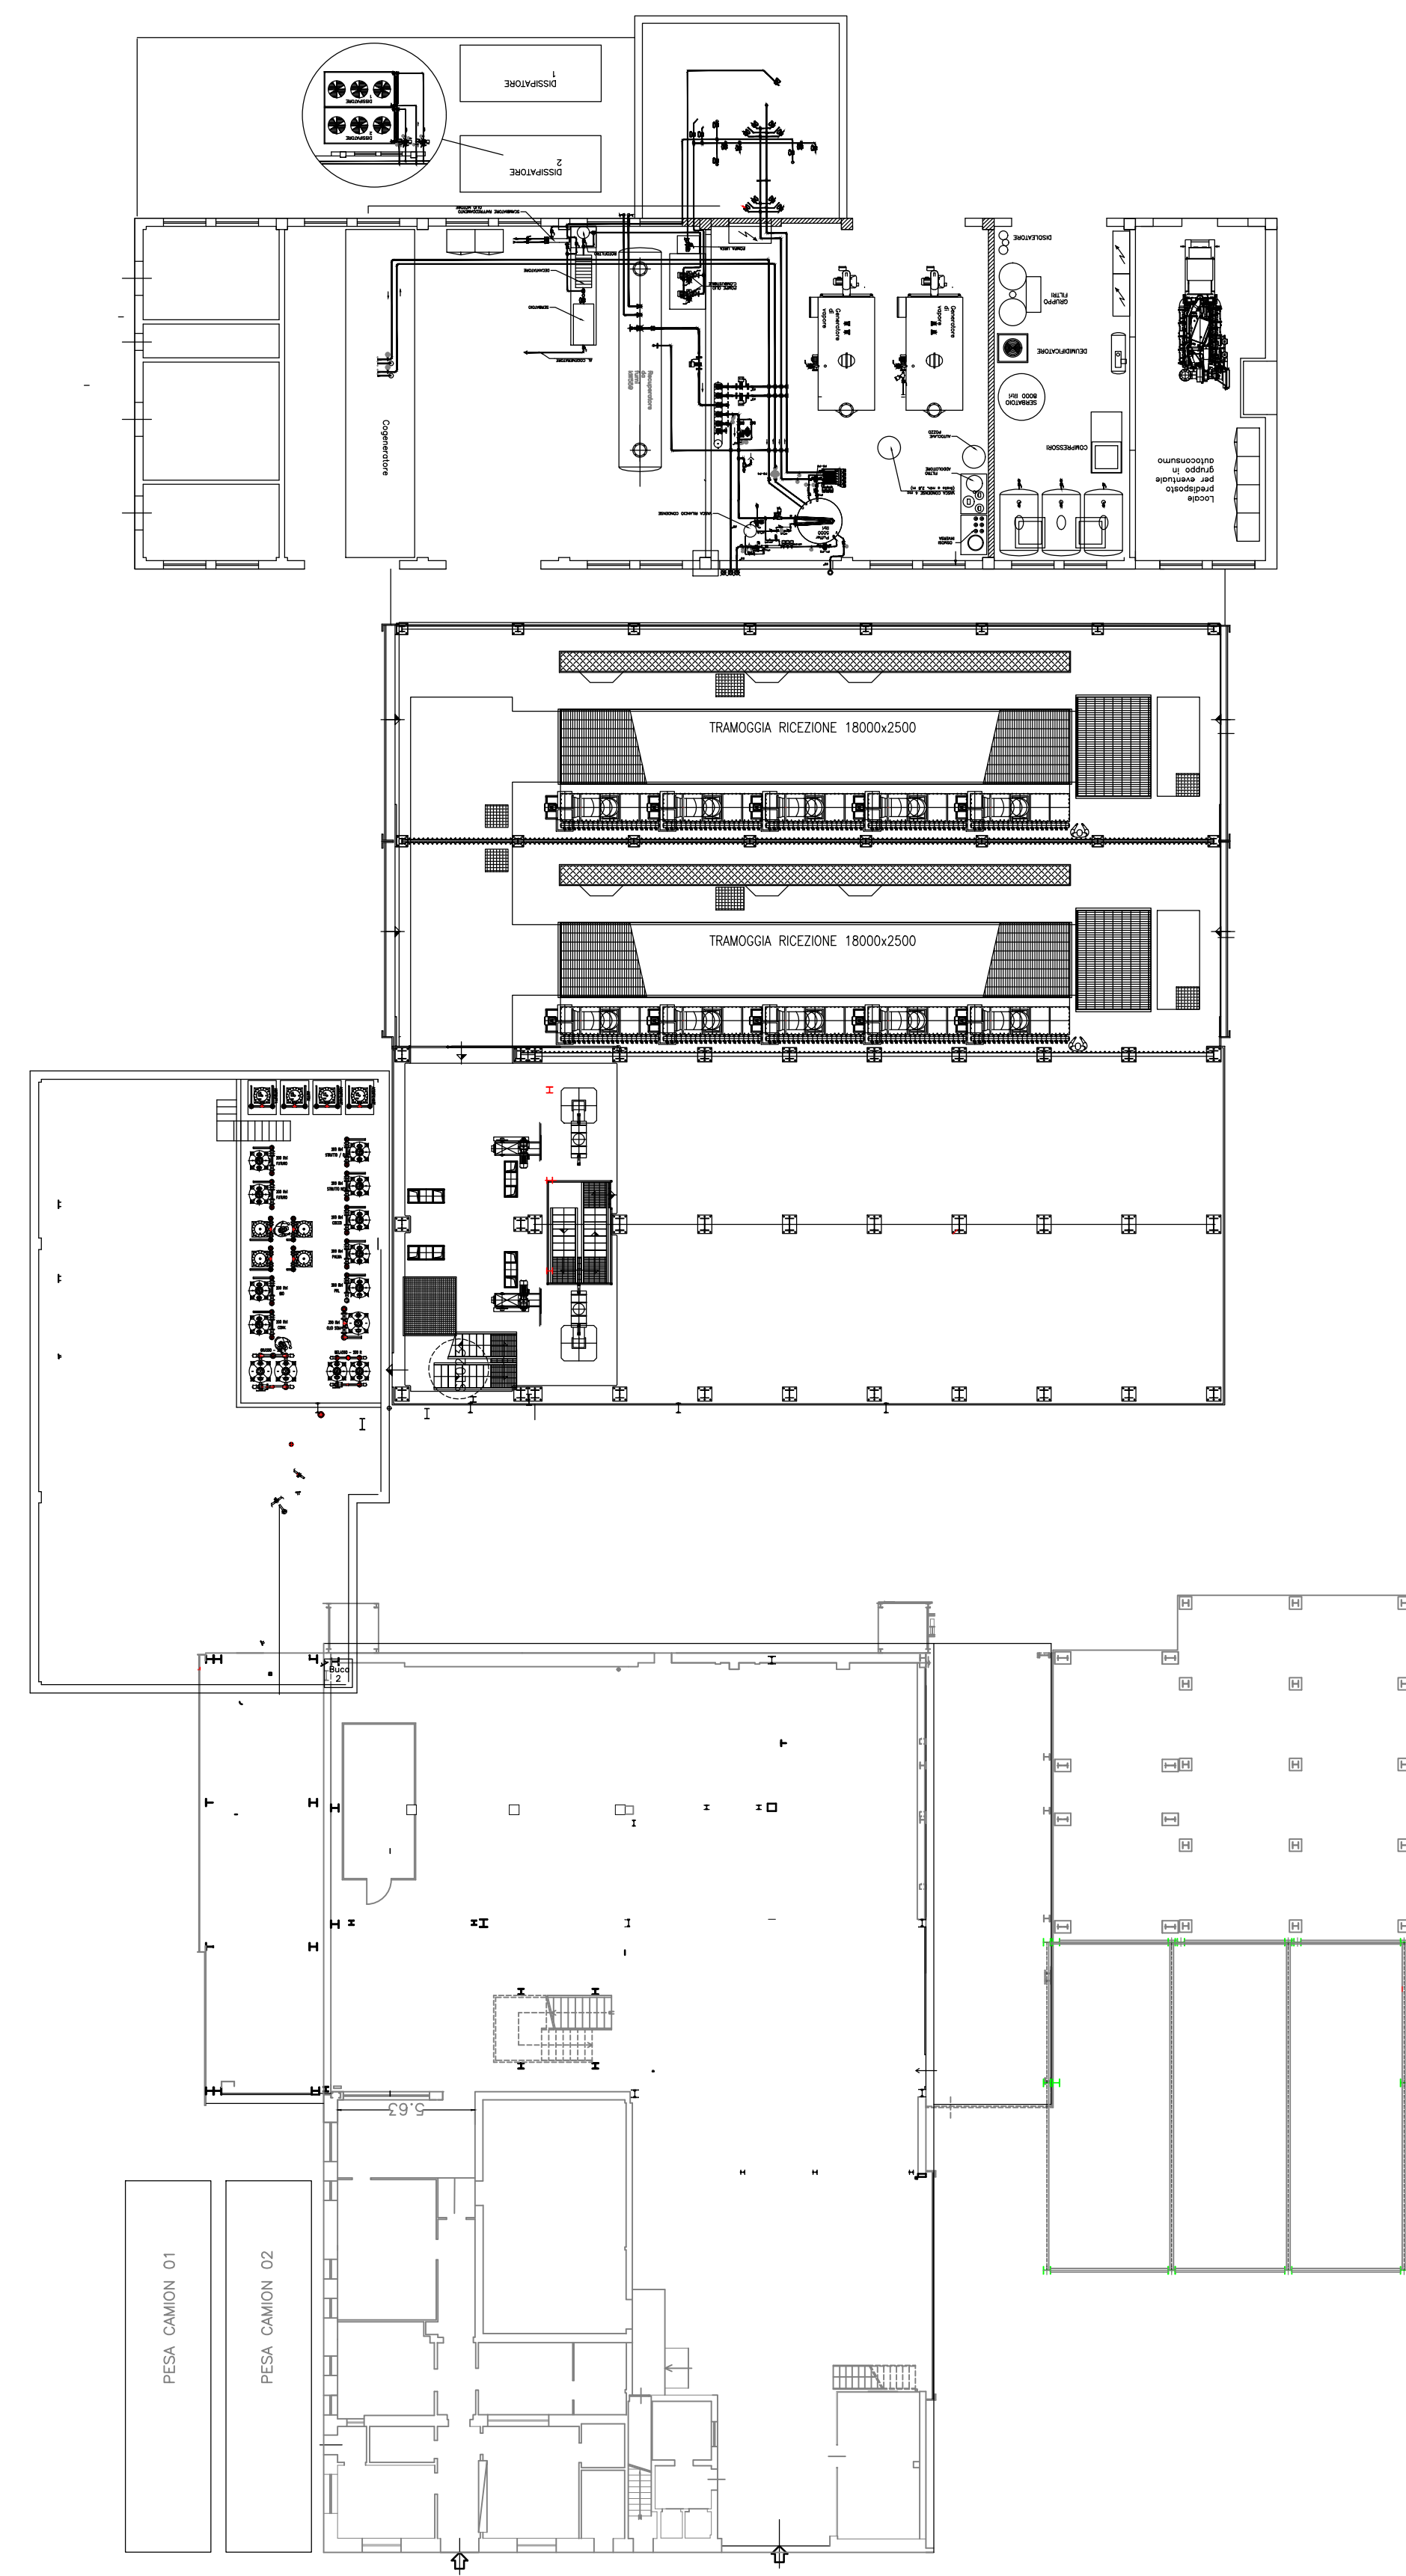


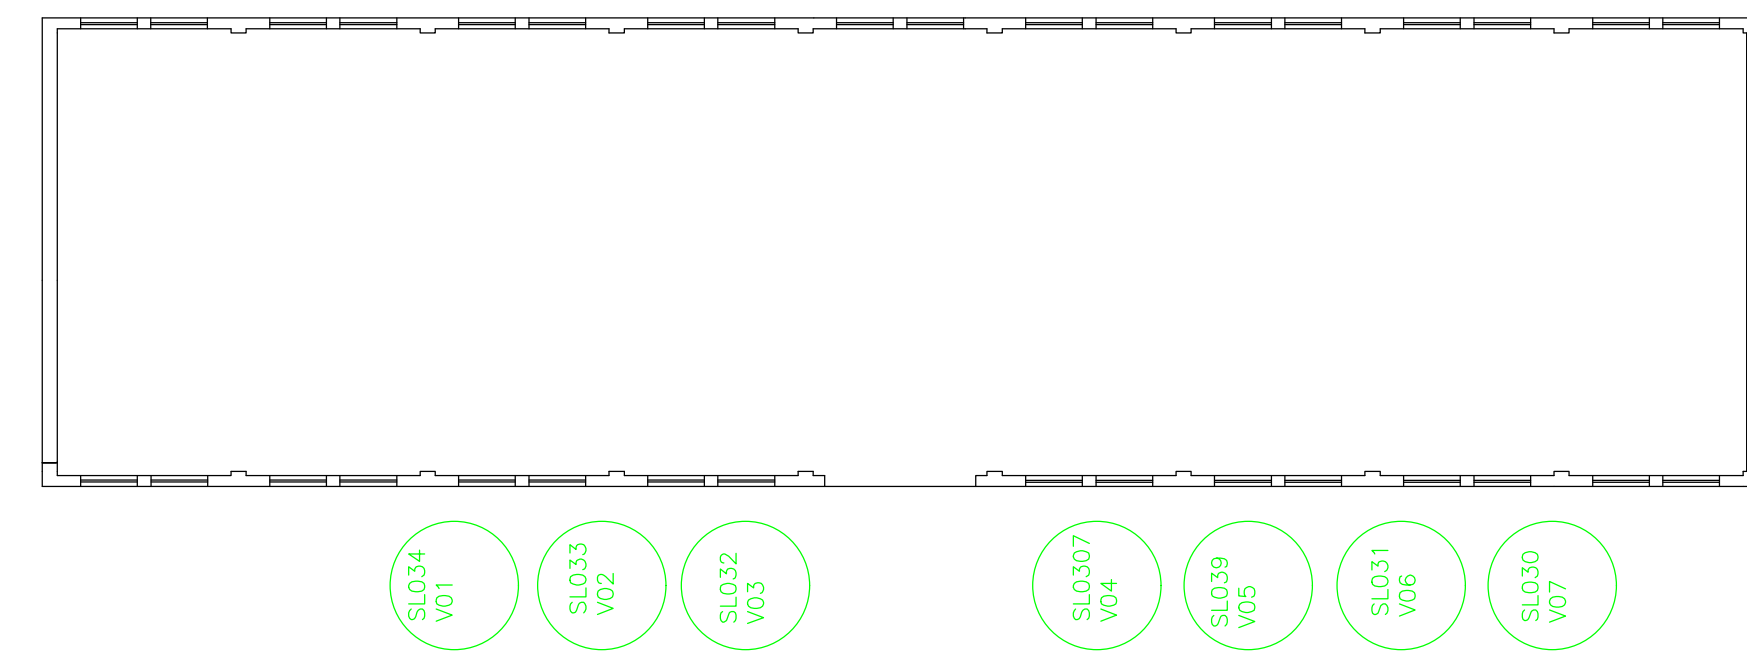

PIANO TERRA

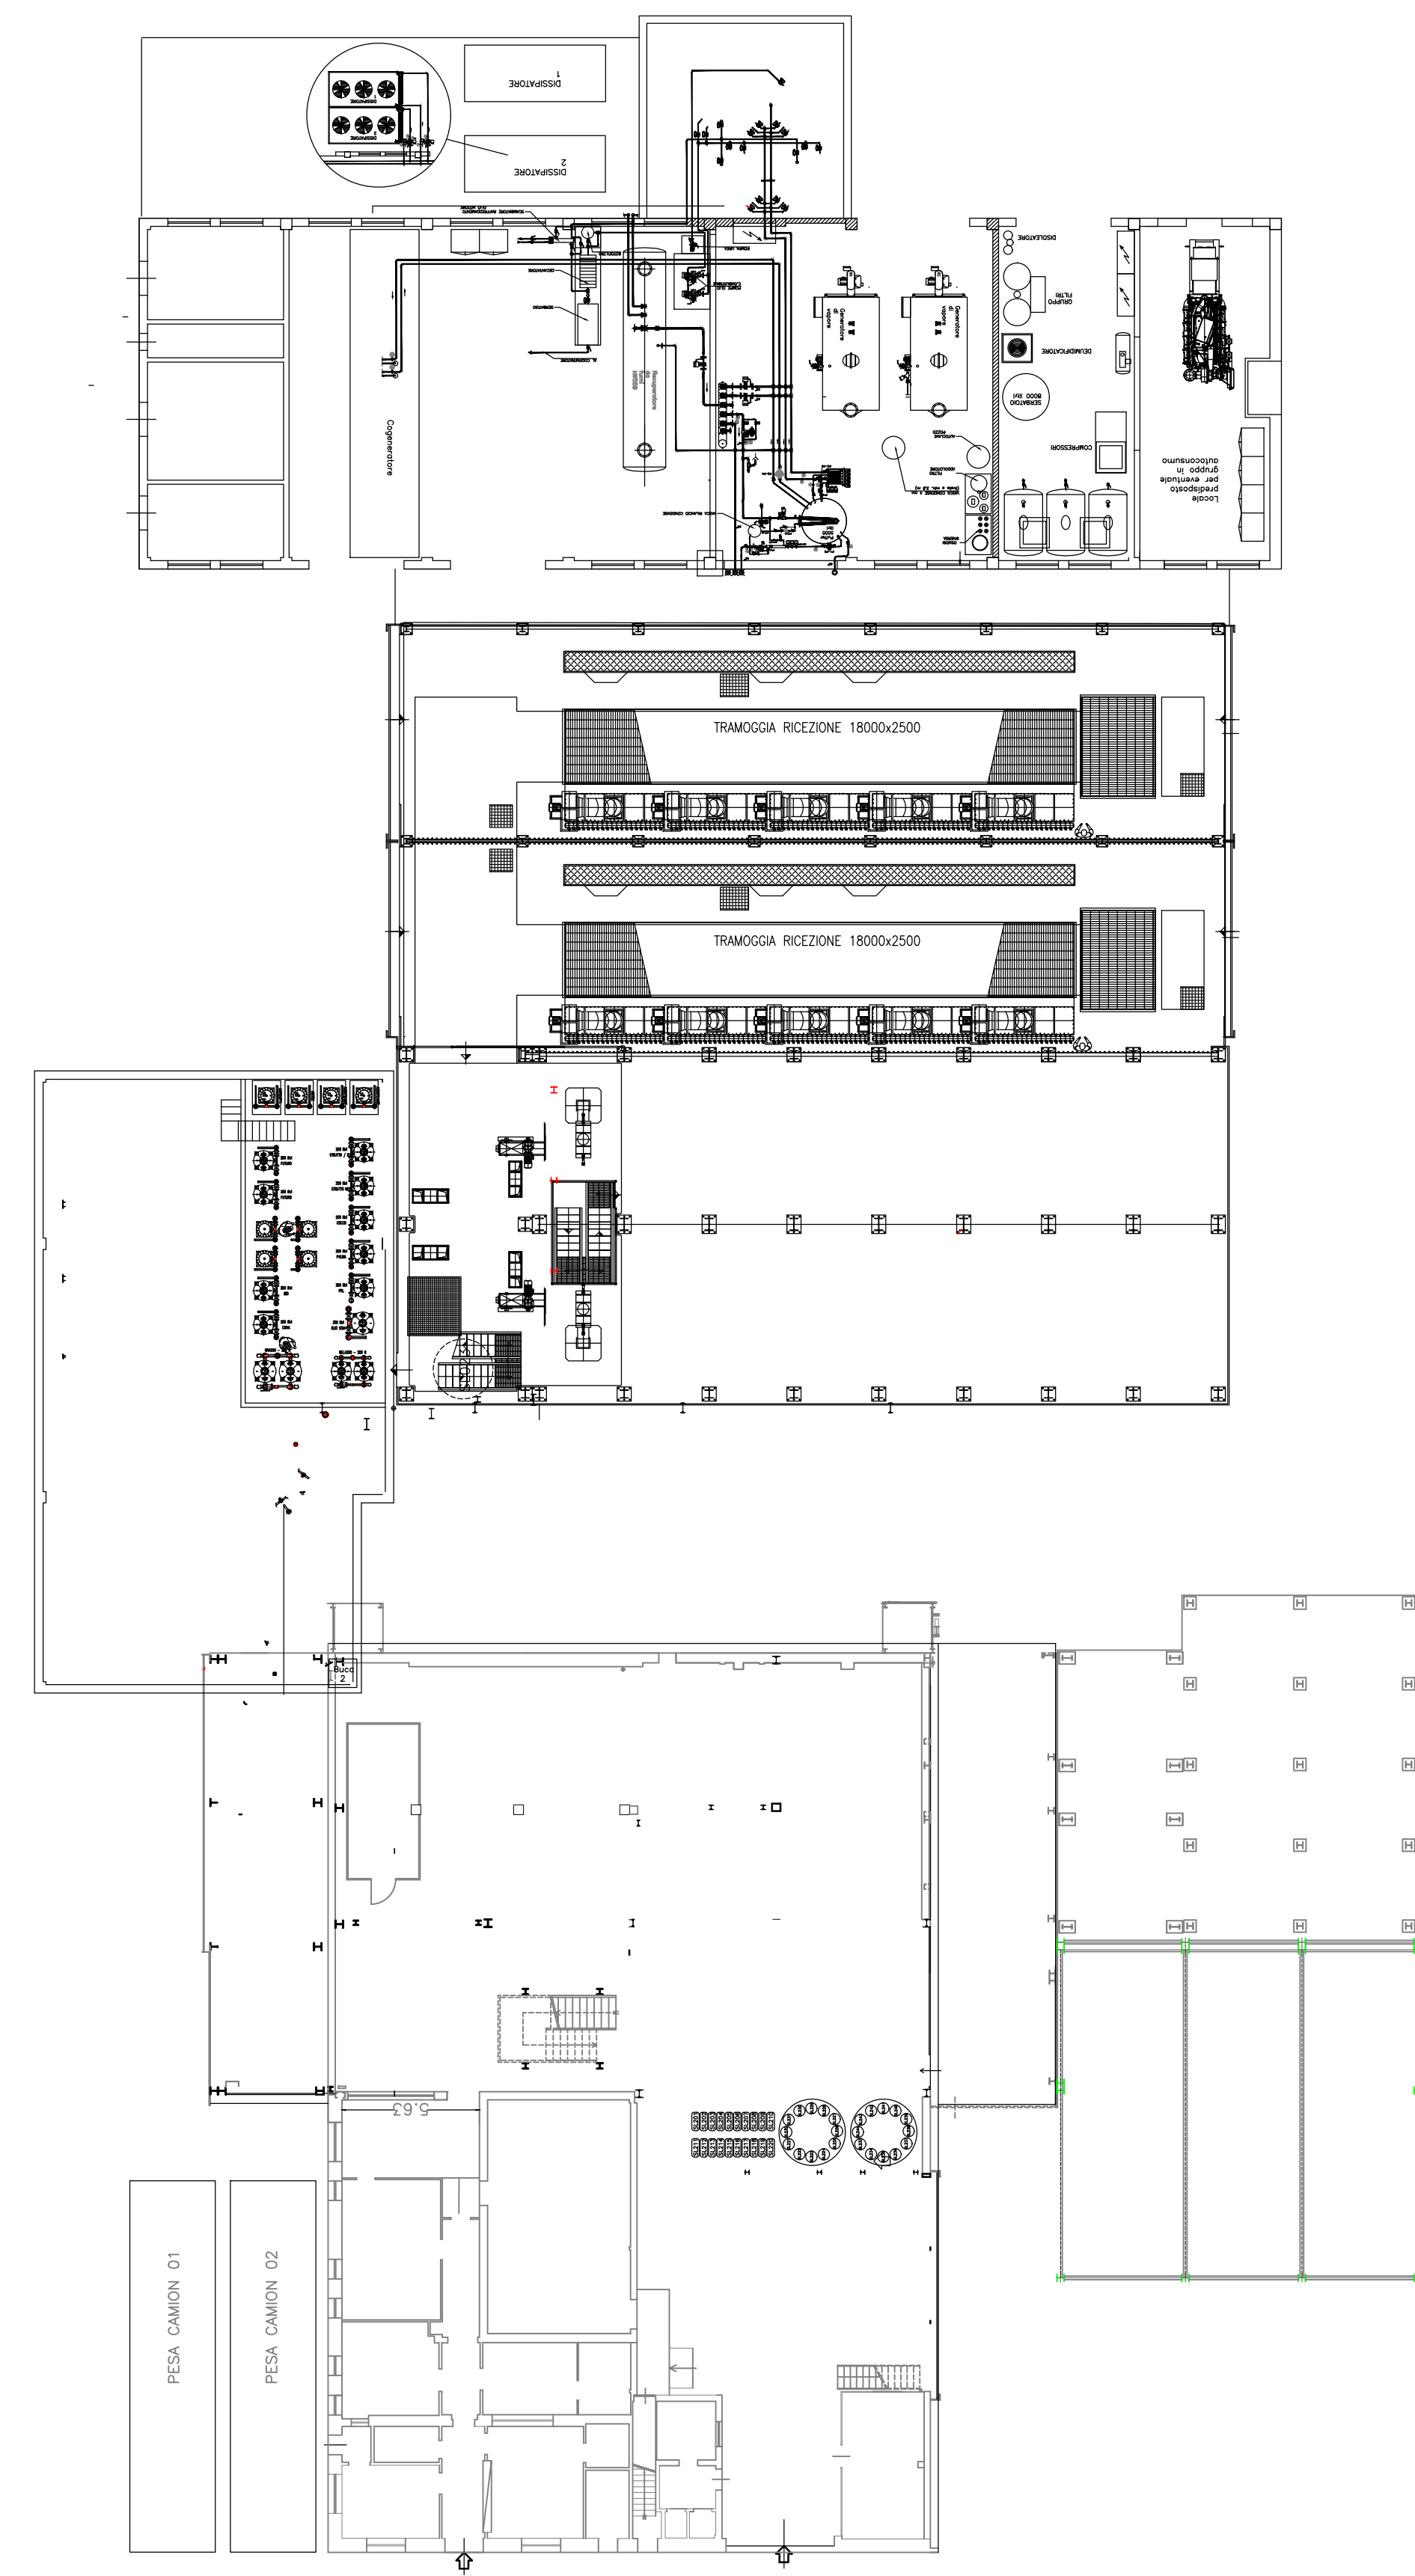

PIANO 3000

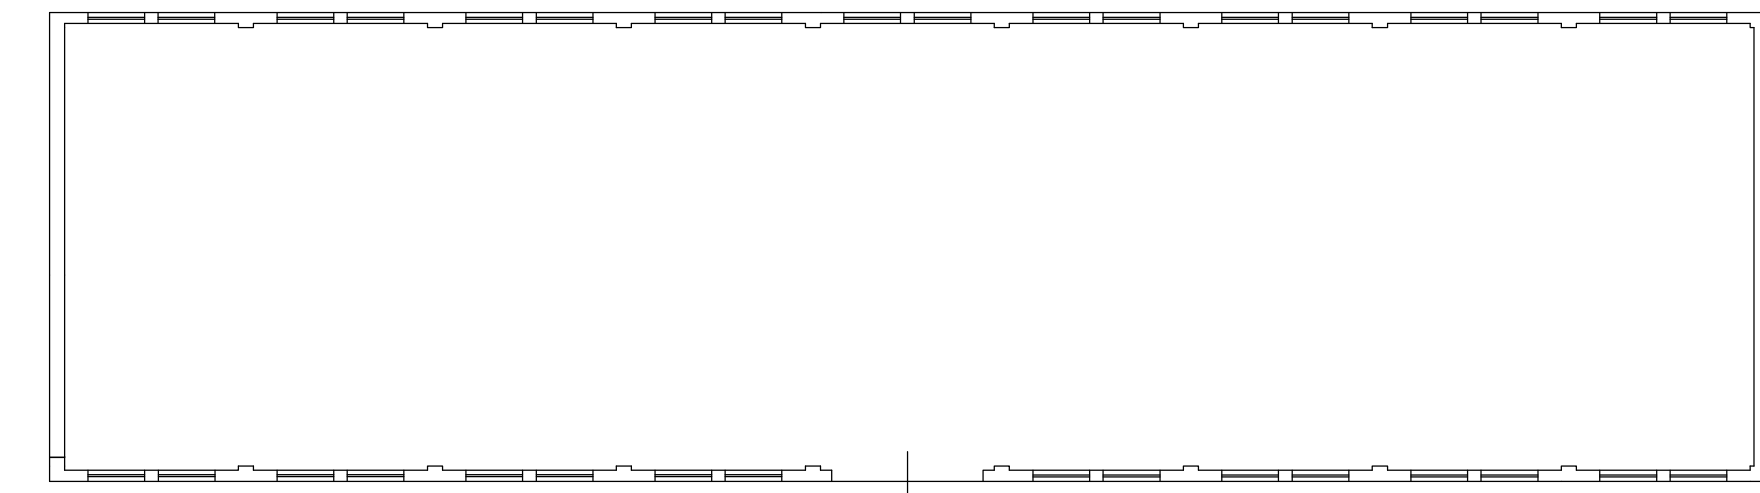

PIANO 5000

