


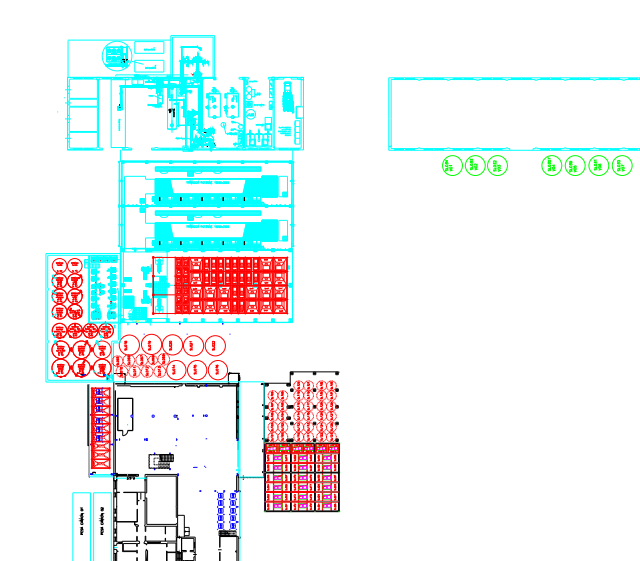


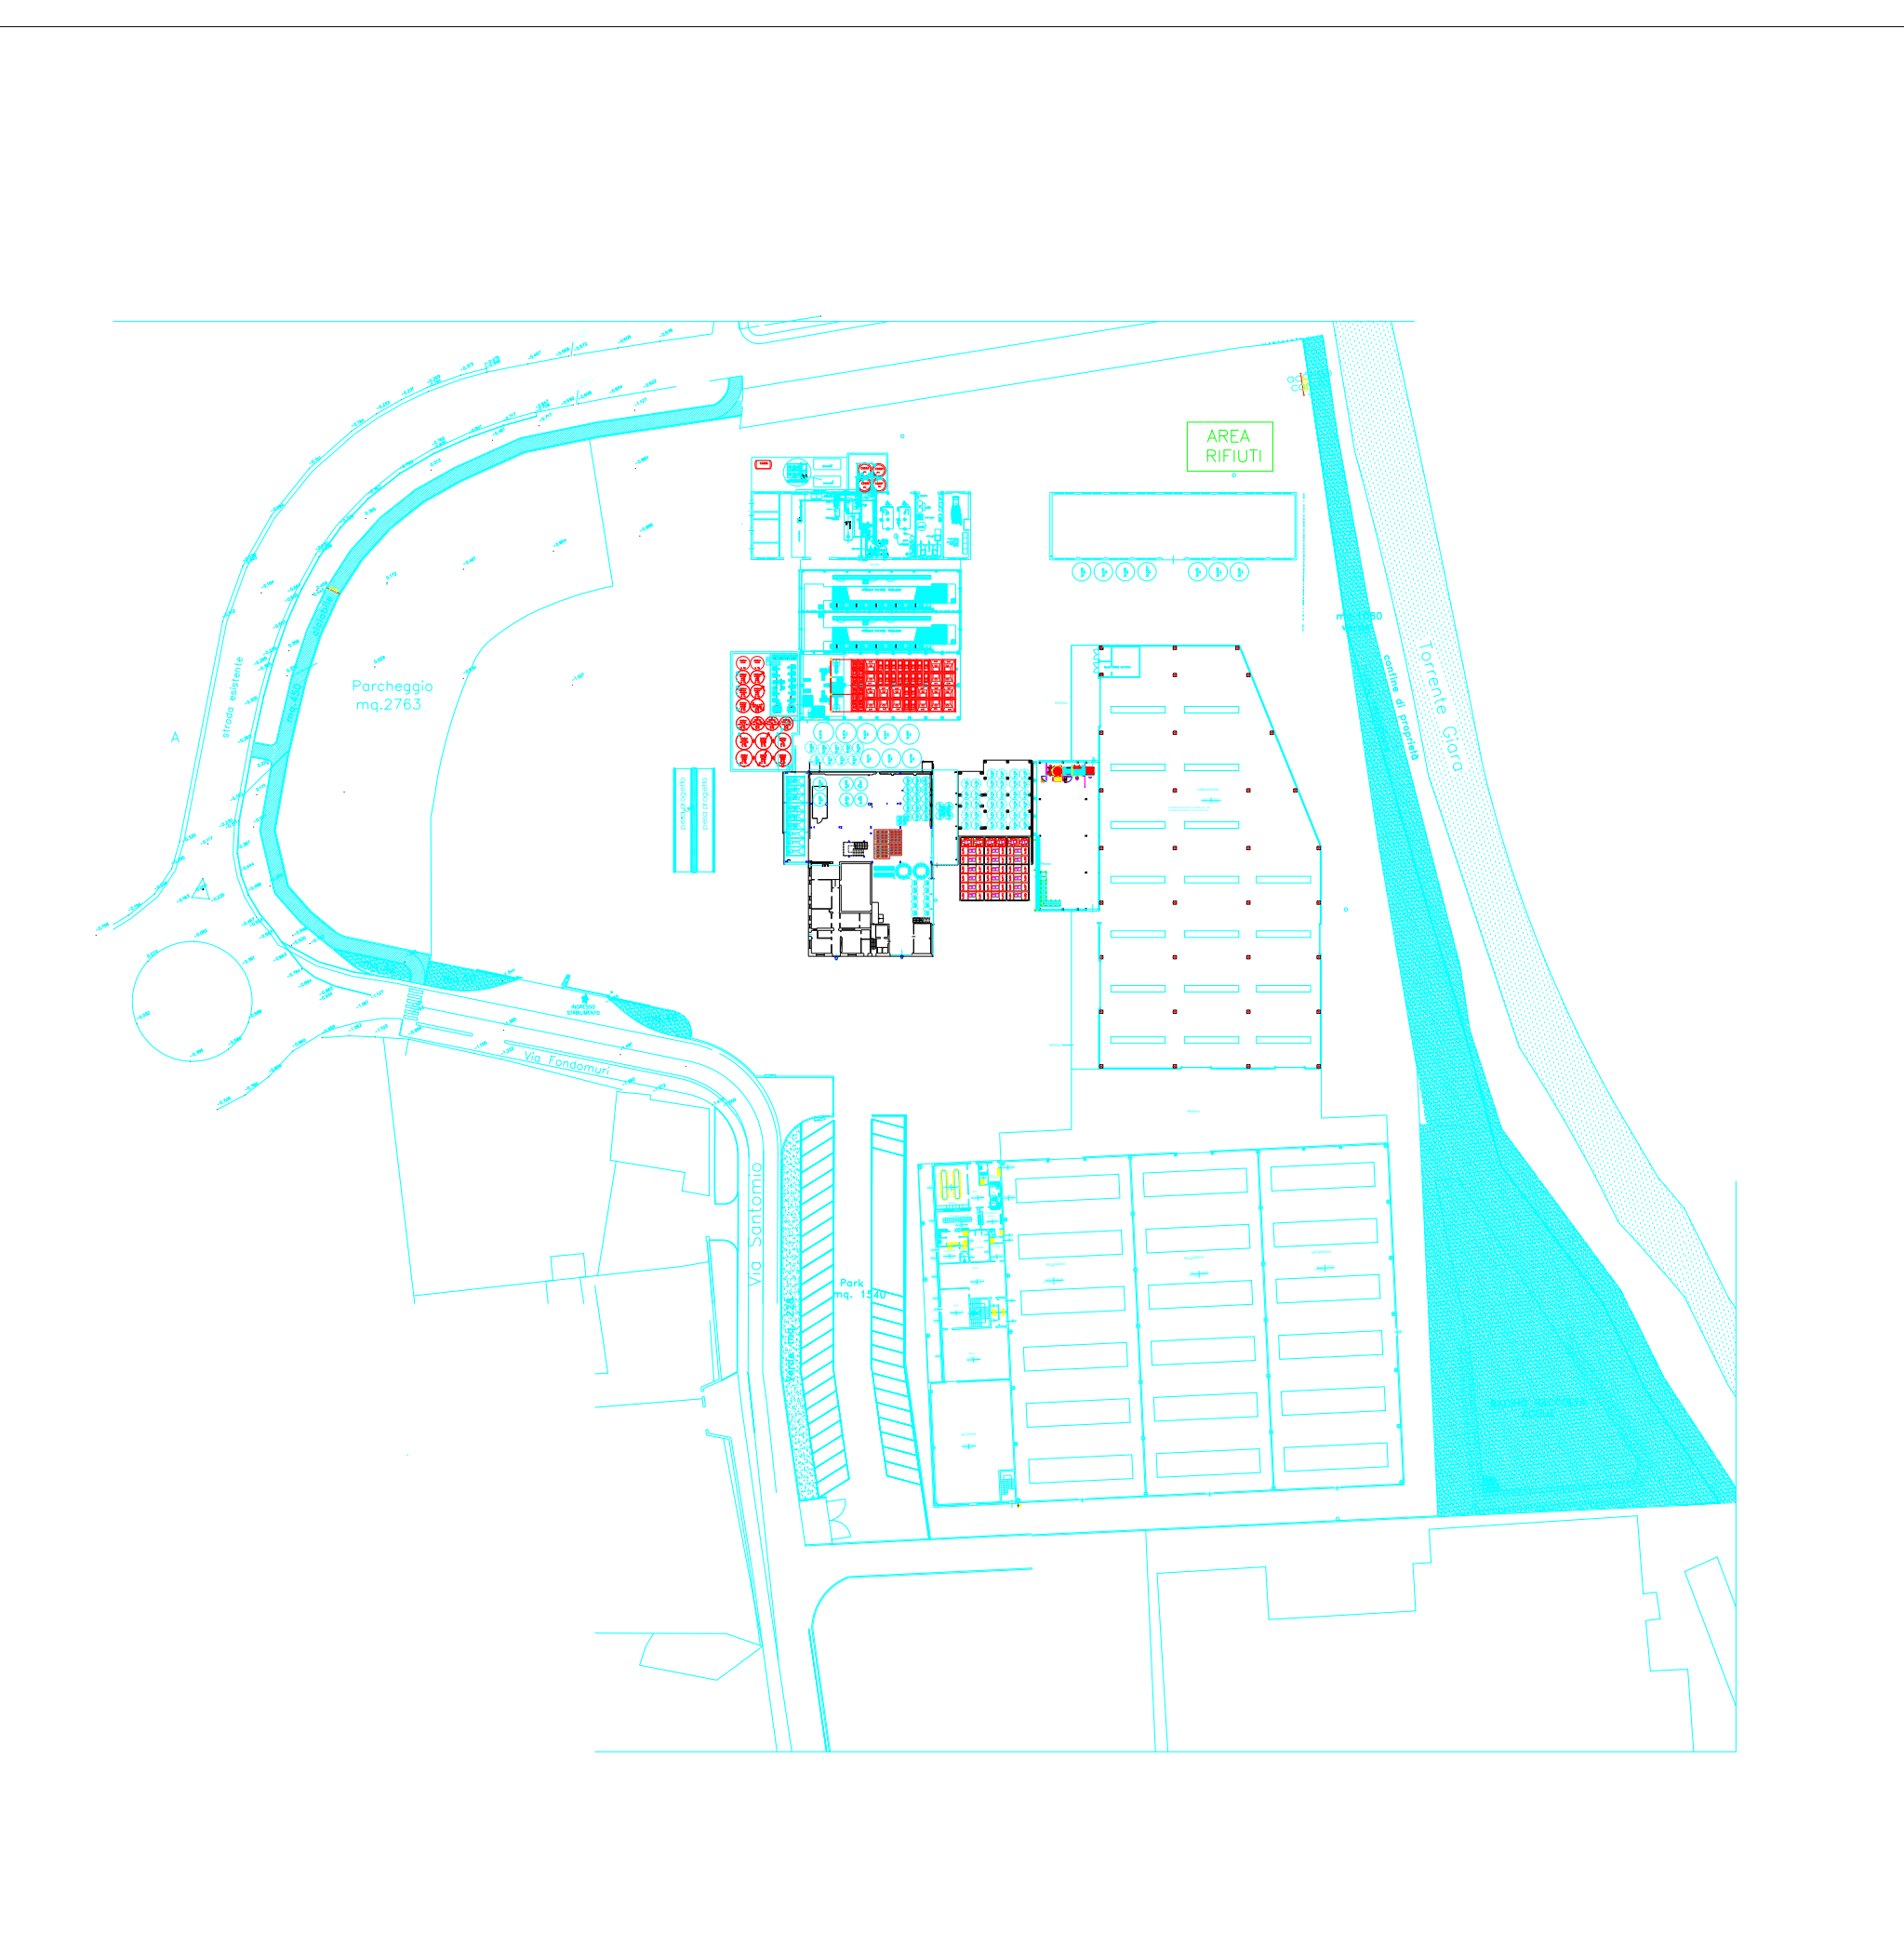


PIANO TERRA

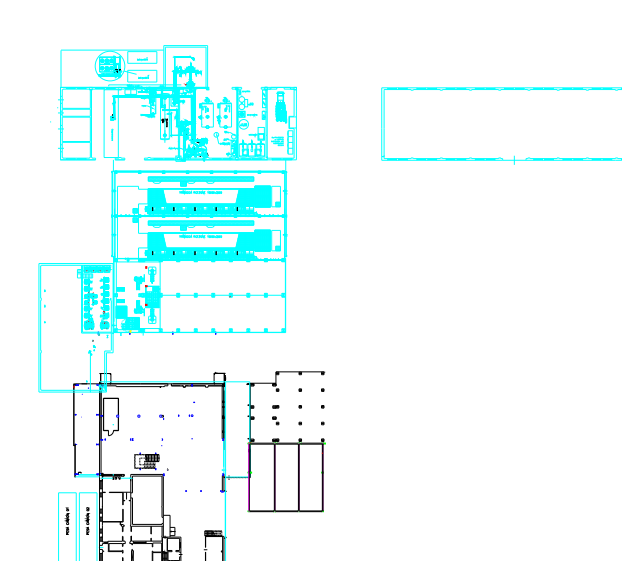


PIANO 3000

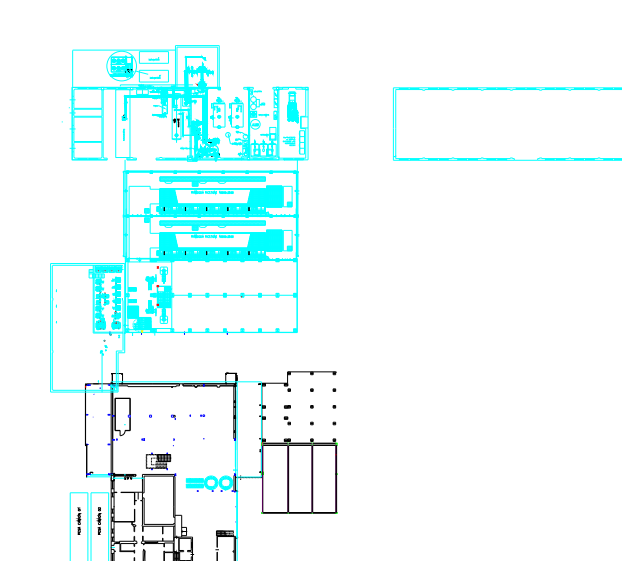


PIANO 5000

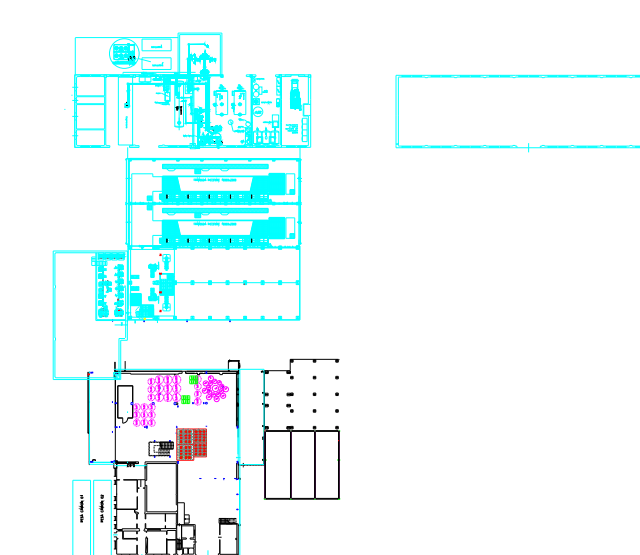


PIANO 7000

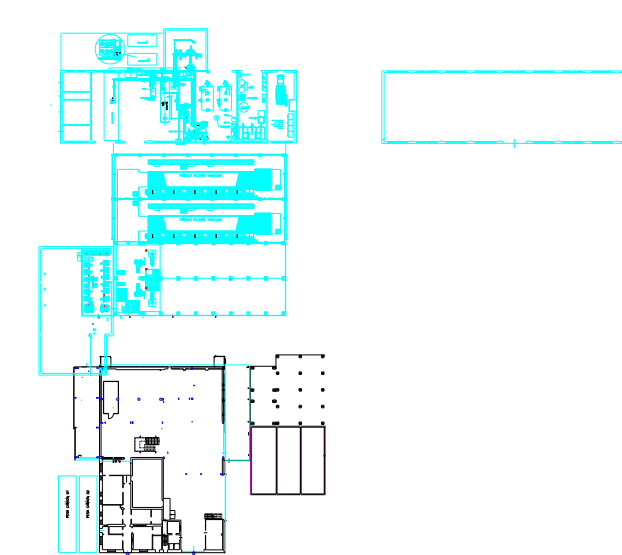


PIANO 15000

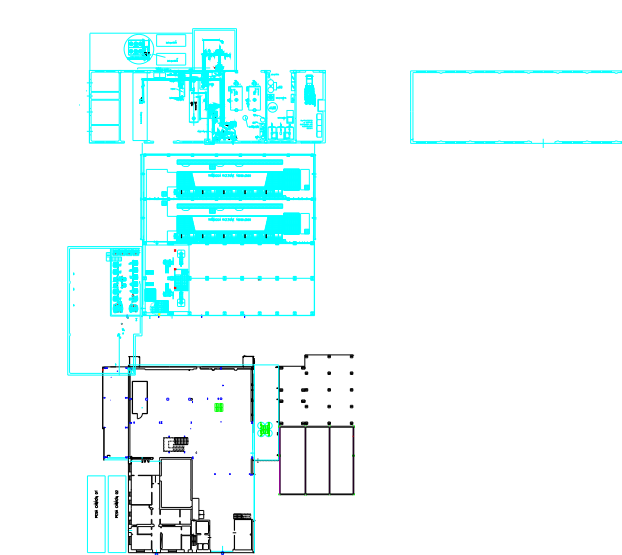


PIANO 17000

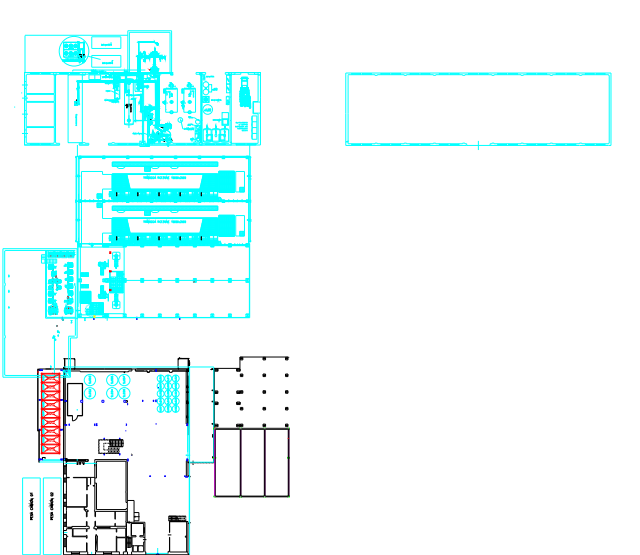

PIANO 19000

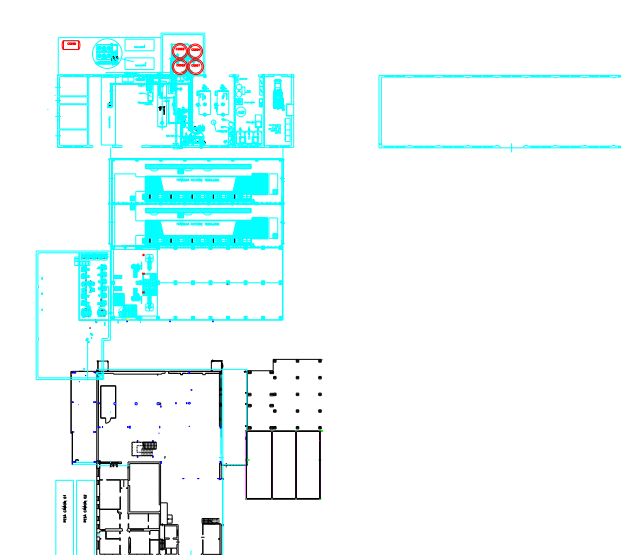

REPARTO
COGENERATORE

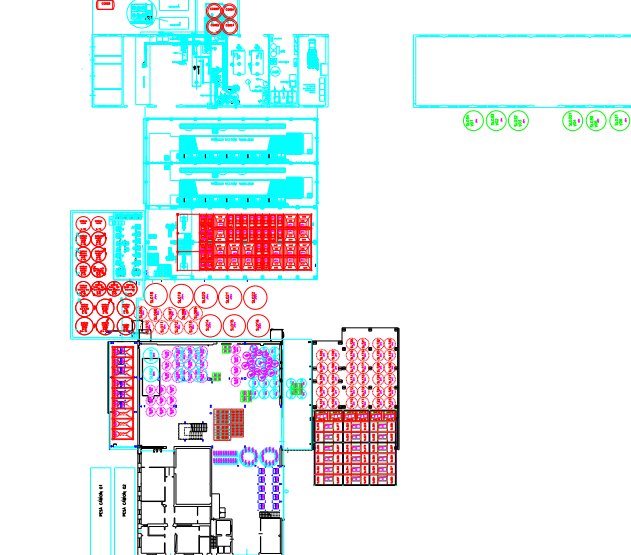

PIANI TOTALI
CON LAYER