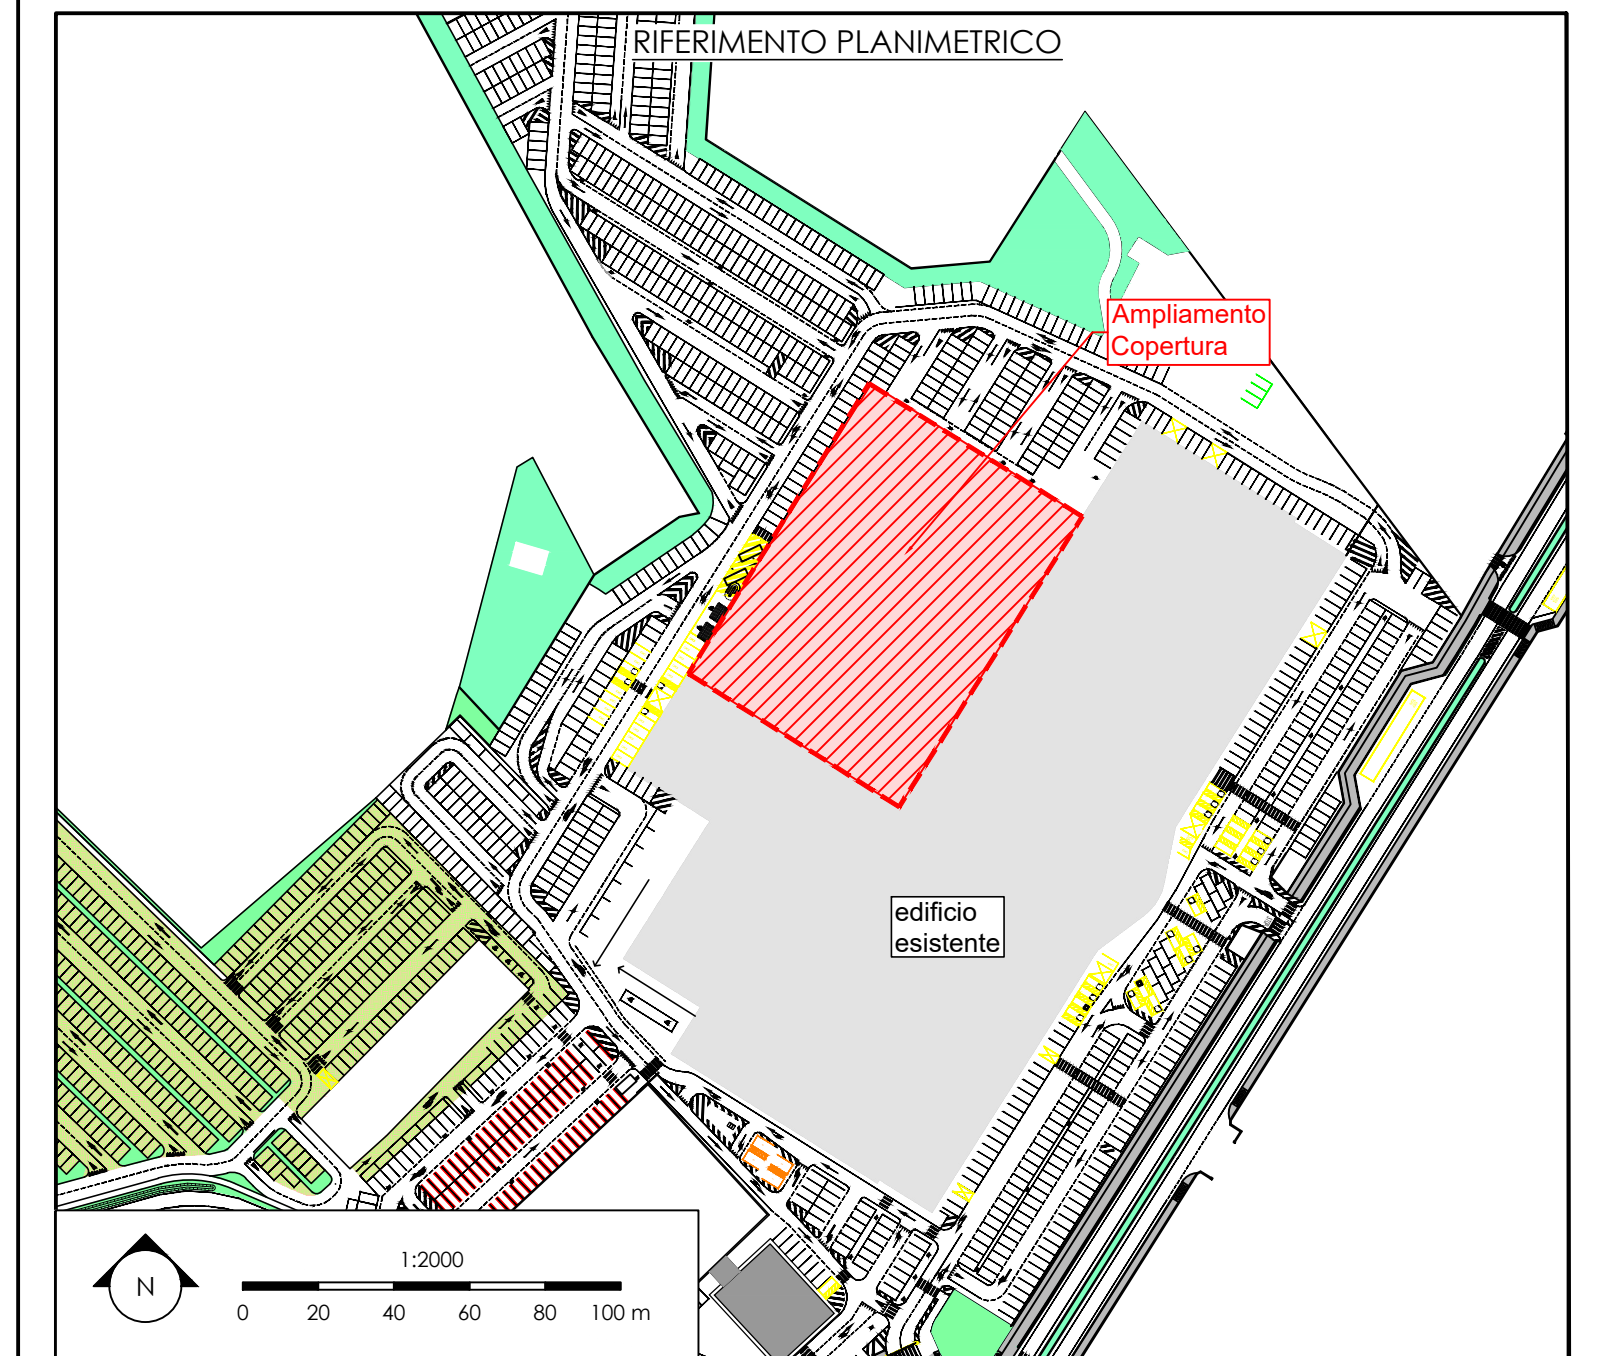


Architectural floor plan of a large industrial or commercial building. The plan shows a rectangular layout with a grid of columns and rows. The top section is divided into several bays, with dimensions indicated by arrows and numbers. The bottom section is a long, narrow strip, likely a parking area or service zone, with a label "Sup. commerciale" (Commercial Space) at the bottom center. The plan includes a north arrow and a scale bar (1:200) in the bottom left corner. The drawing is detailed with structural elements like columns, beams, and walls, and is color-coded with blue and yellow highlights.

Legend for the floor plan:

- Uffici/spogliatoi/locale campionario S.u. = 59 m² (Pink square)
- Scale/Ascensore/locali tecnici S.u.= 122 m² (Orange square)
- Magazzino S.u.= 1275 m² (Yellow square)
- Commerciale/area vendita S.u.= 4'430 m² (Light blue square)
- Ampliamento Piano Terra S.u. = 5'886 m² (Light blue square)
- Muratura in c.a. (Hatched pattern)
- Muratura e pilastri in c.a. (Checkered pattern)
- Edificio esistente (Grey square)
- quota altimetrica (Circle with 0.00)

[illegible]