


REV. MATTIELLO  
20.06.2022  
identificazione materiali

MATERIAI	ENTRATA GIORNALIERA MASSIMA	STOCKAGGIO
A	CER 170101	900 ton
	CER 170102	
	CER 170103	
	CER 170107	
	CER 170904	
	CER 170908	
B	CER 170904	15 ton
	CER 150106	
	CER 200307	
C	CER 150103	20 ton
	CER 170201	
D	CER 150102	5 ton
	CER 170303	
E	CER 150101	5 ton
	CER 150104	
	CER 150105	
	CER 170202	
F	CER 170802	15 ton
	CER 170302	
	CER 170804	15 ton
	CER 170804	15 ton
	CER 170411	1 ton
	CER 200201	10 ton
	CER 191201	X
	CER 191202	X
	CER 191203	X
	CER 191204	X
	CER 191207	X
	CER 191212	X
	CER 170504	125 ton
	CER 200202	125 ton
	terra/frangia colonna A (esplicita, in attesa di analisi)	X
	CER 170504	125 ton
	CER 200202	125 ton
	terra/frangia colonna B (esplicita, in attesa di analisi)	X

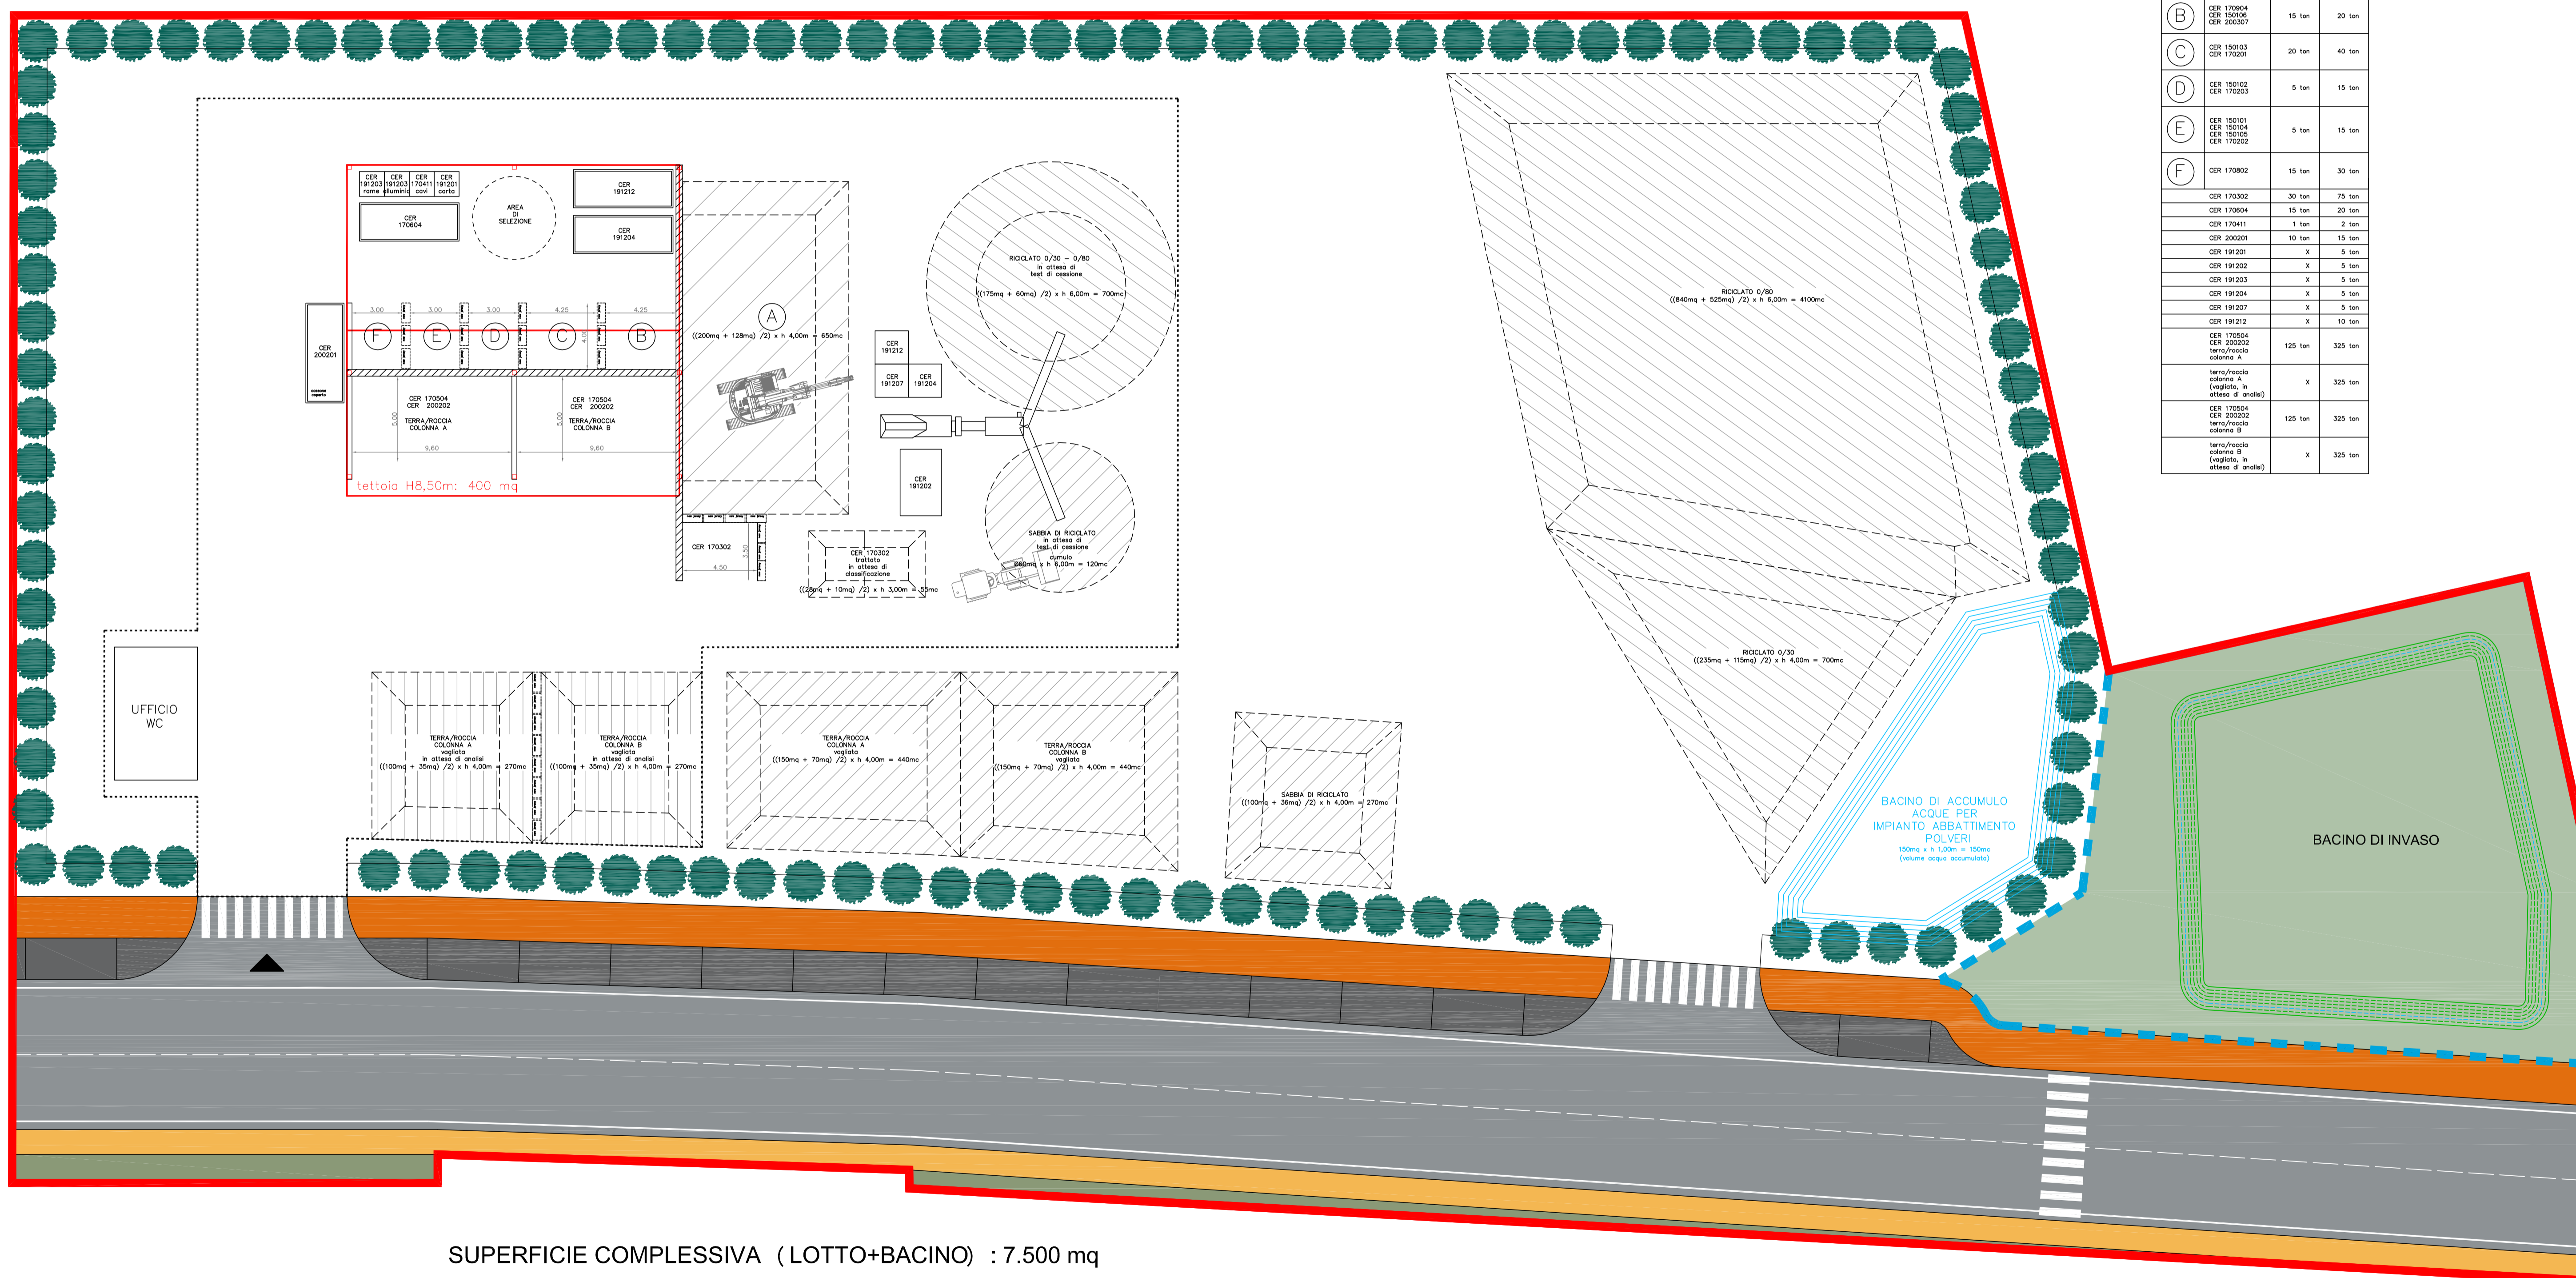

- SUPERFICIE COMPLESSIVA ( LOTTO+BACINO) : 7.500 mq
- SUPERFICIE BACINO INVASO: 782 mq
- SUPERFICIE LOTTO MATTIELLO: 6718 mq
- SUPERFICIE LOTTO MATTIELLO ( al netto della siepe) : 6069 mq
- SUPERFICIE PAVIMENTATA LOTTO MATTIELLO: 2390 mq