
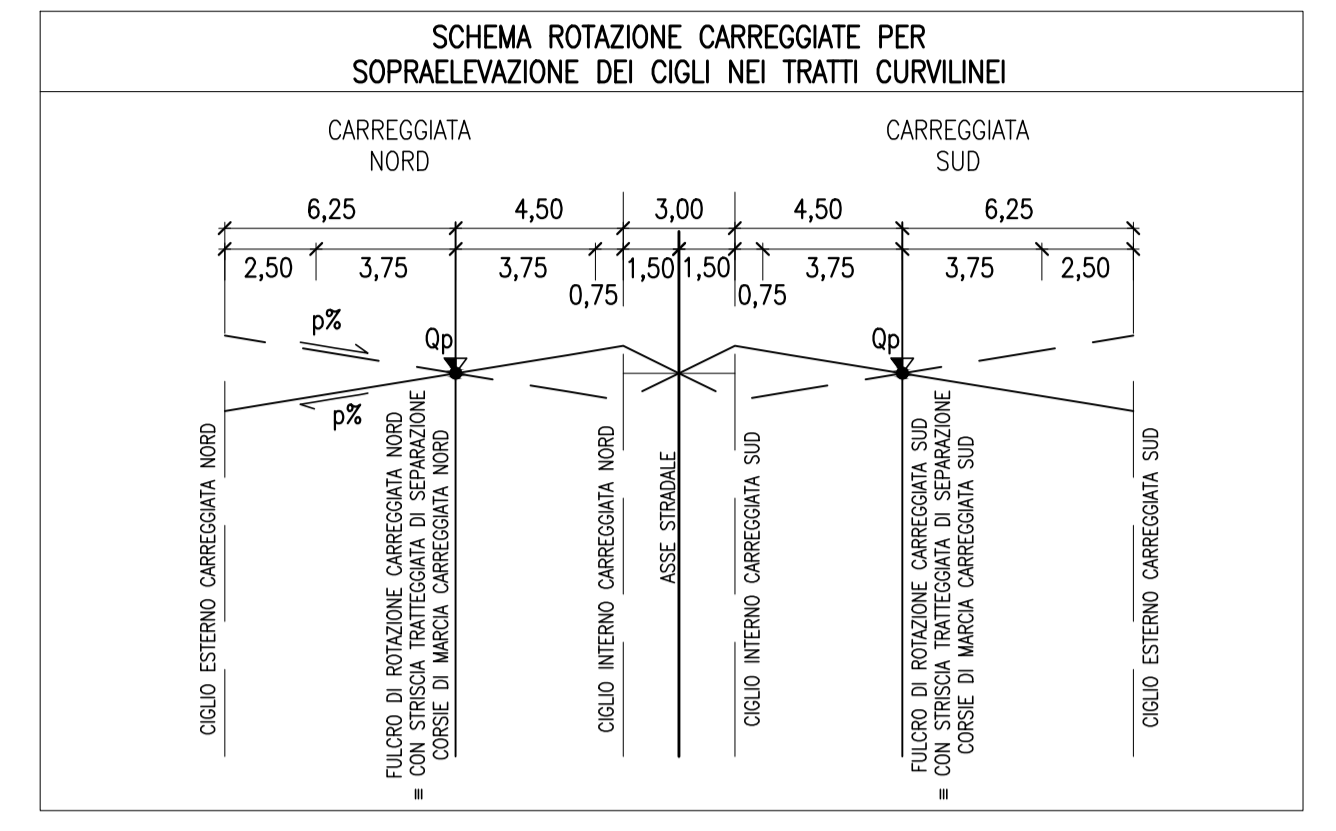


PROVINCIA	VICENZA		
COMUNE	MONTECCHIO MAGGIORE		
LIVELLETTE	DISL	2026,52	95,26 100,00
PROGR. LIVELLETTE	P	19,34	0,00539 0,00658
		0,006582	54,740 150,000 250,000

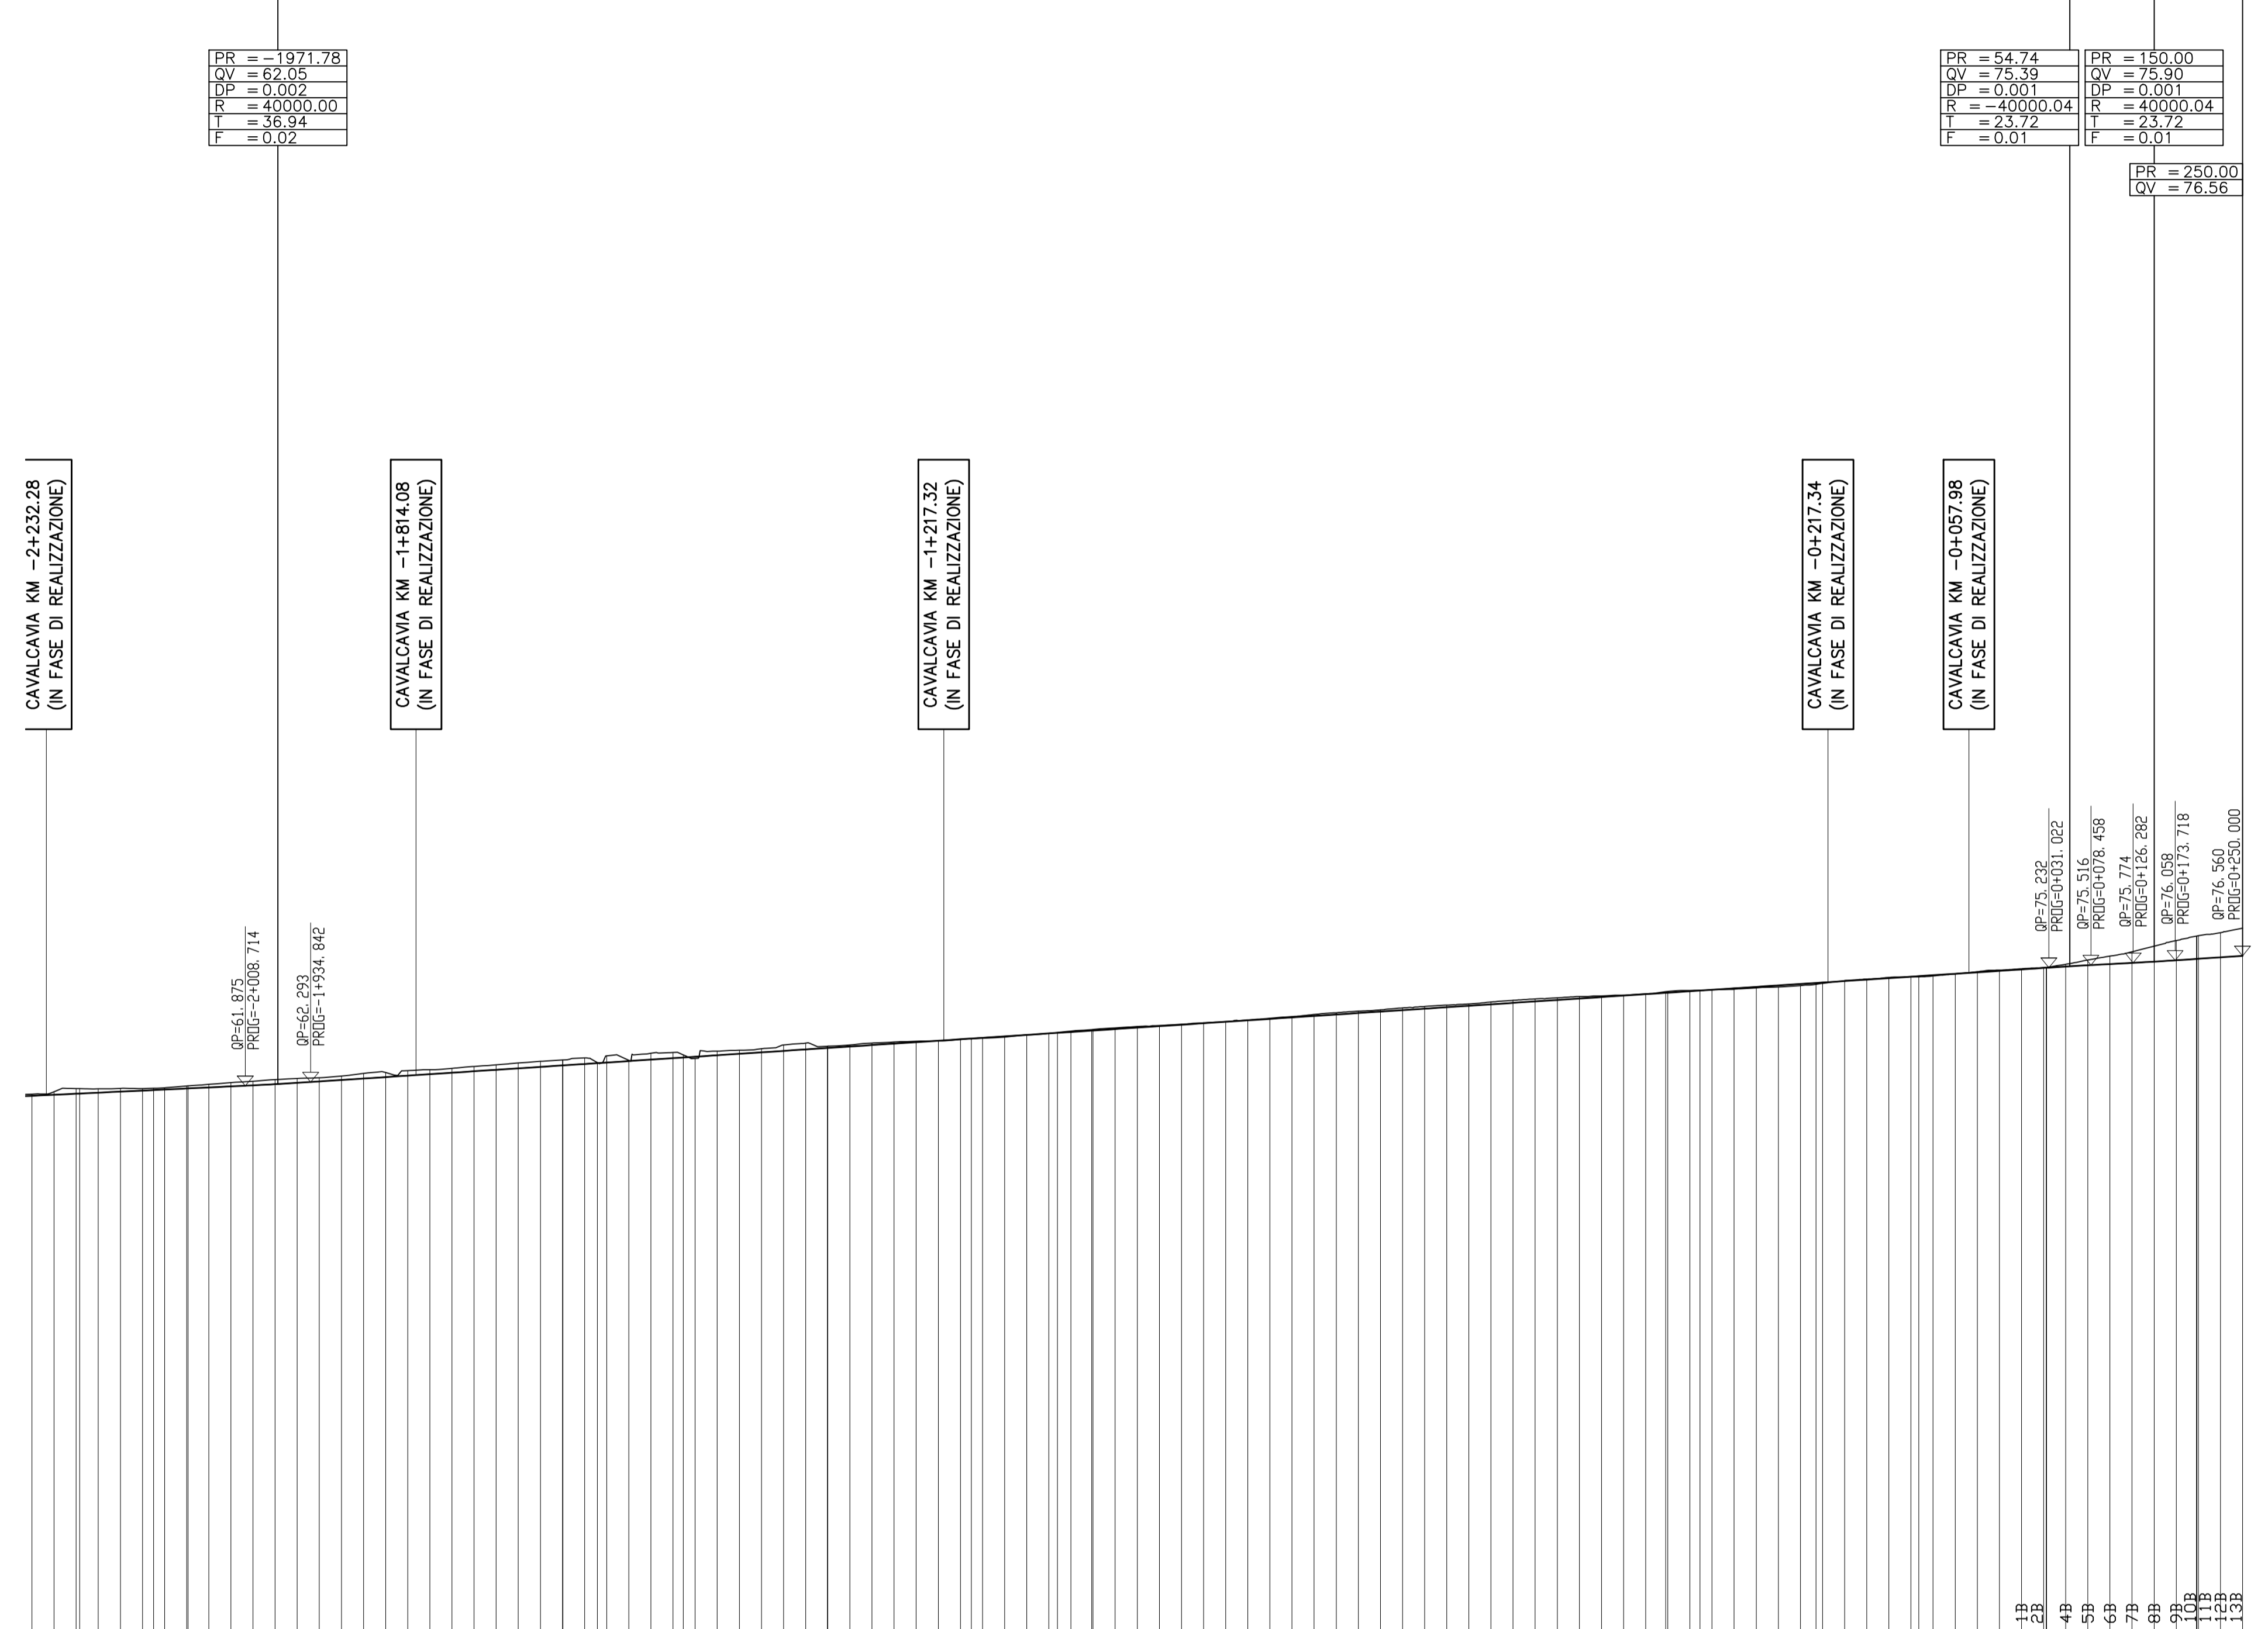

1: 500
Q. R. = 0. 00 M

NUMERO SEZIONE	112	113	114	115	116	117	118	119	120	121	122	123	124	125	126	127	128	129	130	131	132	133	134	135	136	137	138	139	140	141	142	143	144	145	146	147	148	149	150	151	152	153	154	155	156	157	158	159	160	161	162	163	164	165	166	167	168	169	170	171	172	173	174	175	176	177	178	179	180	181	182	183	184	185	186	187	188	189	190	191	192	193	194	195	196	197	198	199	200	201	202	203	204	205	206	207	208	209	210	211	212	213	214	215	216	217	218	219	220	221	222	223	224	225	226	227	228	229	230	231	232	233	234	235	236	237	238	239	240	241	242	243	244	245	246	247	248	249	250	
QUOTE PROGETTO	60,912	60,733	60,851	60,969	61,088	61,206	61,324	61,443	61,561	61,680	61,798	61,917	62,035	62,154	62,272	62,391	62,509	62,628	62,746	62,865	62,983	63,102	63,220	63,339	63,457	63,576	63,694	63,813	63,931	64,050	64,168	64,287	64,405	64,524	64,642	64,761	64,879	65,000	65,118	65,237	65,355	65,474	65,592	65,711	65,829	65,948	66,066	66,185	66,303	66,422	66,540	66,659	66,777	66,896	67,014	67,133	67,251	67,370	67,488	67,607	67,725	67,844	67,962	68,081	68,199	68,318	68,436	68,555	68,673	68,792	68,910	69,029	69,147	69,266	69,384	69,503	69,621	69,740	69,858	69,977	70,095	70,214	70,332	70,451	70,569	70,688	70,806	70,925	71,043	71,162	71,280	71,399	71,517	71,636	71,754	71,873	71,991	72,110	72,228	72,347	72,465	72,584	72,702	72,821	72,939	73,058	73,176	73,295	73,413	73,532	73,650	73,769	73,887	74,006	74,124	74,243	74,361	74,480	74,598	74,717	74,835	74,954	75,072	75,191	75,309	75,428	75,546	75,665	75,783	75,902	76,020	76,139	76,257	76,376	76,494	76,613	76,731	76,850	76,968	77,087	77,205	77,324	77,442	77,561	77,679	77,798	77,916	78,035	78,153	78,272	78,390	78,509	78,627	78,746	78,864	78,983	79,101	79,220	79,338	79,457	79,575	79,694	79,812	79,931	80,049	80,168	80,286	80,405	80,523	80,642	80,760	80,879	80,997	81,116	81,234	81,353	81,471	81,590	81,708	81,827	81,945	82,064	82,182	82,301	82,419	82,538	82,656	82,775	82,893	83,012	83,130	83,249	83,367	83,486	83,604	83,723	83,841	83,960	84,078	84,197	84,315	84,434	84,552	84,671	84,789	84,908	85,026	85,145	85,263	85,382	85,500	85,619	85,737	85,856	85,974	86,093	86,211	86,330	86,448	86,567	86,685	86,804	86,922	87,040	87,159	87,277	87,396	87,514	87,633	87,751	87,870	87,988	88,107	88,225	88,344	88,462	88,581	88,699	88,818	88,936	89,055	89,173	89,292	89,410	89,529	89,647	89,766	89,884	90,003	90,121	90,240	90,358	90,477	90,595	90,714	90,832	90,951	91,069	91,188	91,306	91,425	91,543	91,662	91,780	91,899	92,017	92,136	92,254	92,373	92,491	92,610	92,728	92,847	92,965	93,084	93,202	93,321	93,439	93,558	93,676	93,795	93,913	94,032	94,150	94,269	94,387	94,506	94,624	94,743	94,861	94,980	95,098	95,217	95,335	95,454	95,572	95,691	95,809	95,928	96,046	96,165	96,283	96,402	96,520	96,639	96,757	96,876	96,994	97,113	97,231	97,350	97,468	97,587	97,705	97,824	97,942	98,061	98,179	98,298	98,416	98,535	98,653	98,772	98,890	99,009	99,127	99,246	99,364	99,483	99,601	99,720	99,838	99,957	100,075	100,194	100,312	100,431	100,549	100,668	100,786	100,905	101,023	101,142	101,260	101,379	101,497	101,616	101,734	101,853	101,971	102,090	102,208	102,327	102,445	102,564	102,682	102,801	102,919	103,038	103,156	103,275	103,393	103,512	103,630	103,749	103,867	103,986	104,104	104,223	104,341	104,460	104,578	104,697	104,815	104,934	105,052	105,171	105,289	105,408	105,526	105,645	105,763	105,882	106,000	106,119	106,237	106,356	106,474	106,593	106,711	106,830	106,948	107,067	107,185	107,304	107,422	107,541	107,659	107,778	107,896	108,015	108,133	108,252	108,370	108,489	108,607	108,726	108,844	108,963	109,081	109,200	109,318	109,437	109,555	109,674	109,792	109,911	110,029	110,148	110,266	110,385	110,503	110,622	110,740	110,859	110,977	111,096	111,214	111,333	111,451	111,570	111,688	111,807	111,925	112,044	112,162	112,281	112,399	112,518	112,636	112,755	112,873	112,992	113,110	113,229	113,347	113,466	113,584	113,703	113,821	113,940	114,058	114,177	114,295	114,414	114,532	114,651	114,769	114,888	115,006	115,125	115,243	115,362	115,480	115,599	115,717	115,836	115,954	116,073	116,191	116,310	116,428	116,547	116,665	116,784	116,902	117,021	117,139	117,258	117,376	117,495	117,613	117,732	117,850	117,969	118,087	118,206	118,324	118,443	118,561	118,680	118,798	118,917	119,035	119,154	119,272	119,391	119,509	119,628	119,746	119,865	119,983	120,102	120,220	120,339	120,457	120,576	120,694	120,813	120,931	121,050	121,168	121,287	121,405	121,524	121,642	121,761	121,879	122,000	122,118	122,237	122,355	122,474	122,592	122,711	122,829	122,948	123,066	123,185	123,303	123,422	123,540	123,659	123,777	123,896	124,014	124,133	124,251	124,370	124,488	124,607	124,725	124,844	124,962	125,081	125,199	125,318	125,436	125,555	125,673	125,792	125,910	126,029	126,147	126,266	126,384	126,503	126,621	126,740	126,858	126,977	127,095	127,214	127,332	127,451	127,569	127,688	127,806	127,925	128,043	128,162	128,280	128,399	128,517	128,636	128,754	128,873	128,991	129,110	129,228	129,347	129,465	129,584	129,702	129,821	129,939	130,058	130,176	130,295	130,413	130,532	130,650	130,769	130,887	131,006	131,124	131,243	131,361	131,480	131,598	131,717	131,835	131,954	132,072	132,191	132,309	132,428	132,546	132,665	132,783	132,902	133,020	133,139	133,257	133,376	133,494	133,613	133,731	133,850	133,968	134,087	134,205	134,324	134,442	134,561	134,679	134,798	134,916	135,035	135,153	135,272	135,390	135,509	135,627	135,746	135,864	135,983	136,101	136,220	136,338	136,457	136,575	136,694	136,812	136,931	137,049	137,168	137,286	137,405	137,523	137,642	137,760	137,879	137,997	138,116	138,234	138,353	138,471	138,590	138,708	138,827	138,945	139,064	139,182	139,301	139,419	139,538	139,656	139,775	139,893	140,012	140,130	140,249	140,367	140,486	140,604	140,723	140,841	140,960	141,078	141,197	141,315	141,434	141,552	141,671	141,789	141,908	142,026	142,145	142,263	142,382	142,500	142,619	142,737	142,856	142,974	143,093	143,211	143,330	143,448	143,567	143,685	143,804	143,922	144,041	144,159	144,278	144,396	144,515	144,633	144,752	144,870	144,989	145,107	145,226	145,344	145,463	145,581	145,700	145,818	145,937	146,055	146,174	146,292	146,411	146,529	146,648	146,766	146,885	147,003	147,122	147,240	147,359	147,477	147,596	147,714	147,833	147,951	148,070	148,188	148,307	148,425	148,544	148,662	148,781	148,899	149,018	149,136	149,255	149,373	149,492	149,610	149,729	149,847	149,966	150,084	150,203	150,321	150,440	150,558	150,677	150,795	150,914	151,032	151,151	151,269	151,388	151,506	151,625	151,743	151,862	151,980	152,099	152,217	152,336	152,454	152,573	152,691	152,810	152,928	153,047	153,165	153,284	153,402	15